



ALL DIMENSIONS TO BE CHECKED ON SITE AND VERIFIED
 REV BEFORE FABRICATION/CONSTRUCTION
 ANY DISCREPANCIES TO BE REPORTED TO THE CONTRACT
 ADMINISTRATOR

REV	DATE	DETAILS	BY
-----	------	---------	----

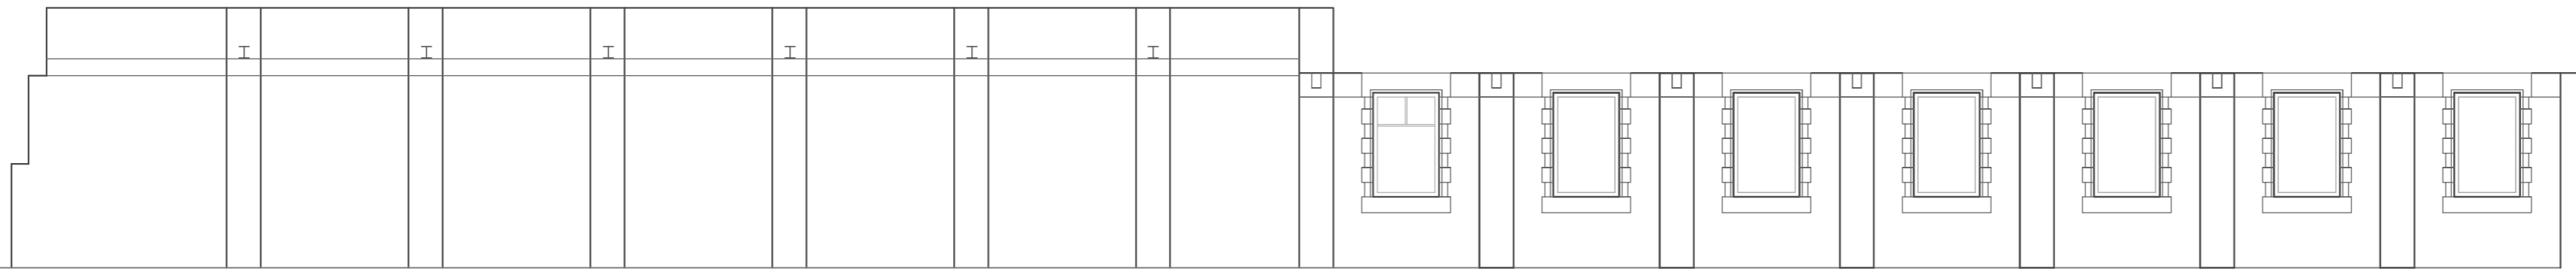


SOUTH ELEVATION

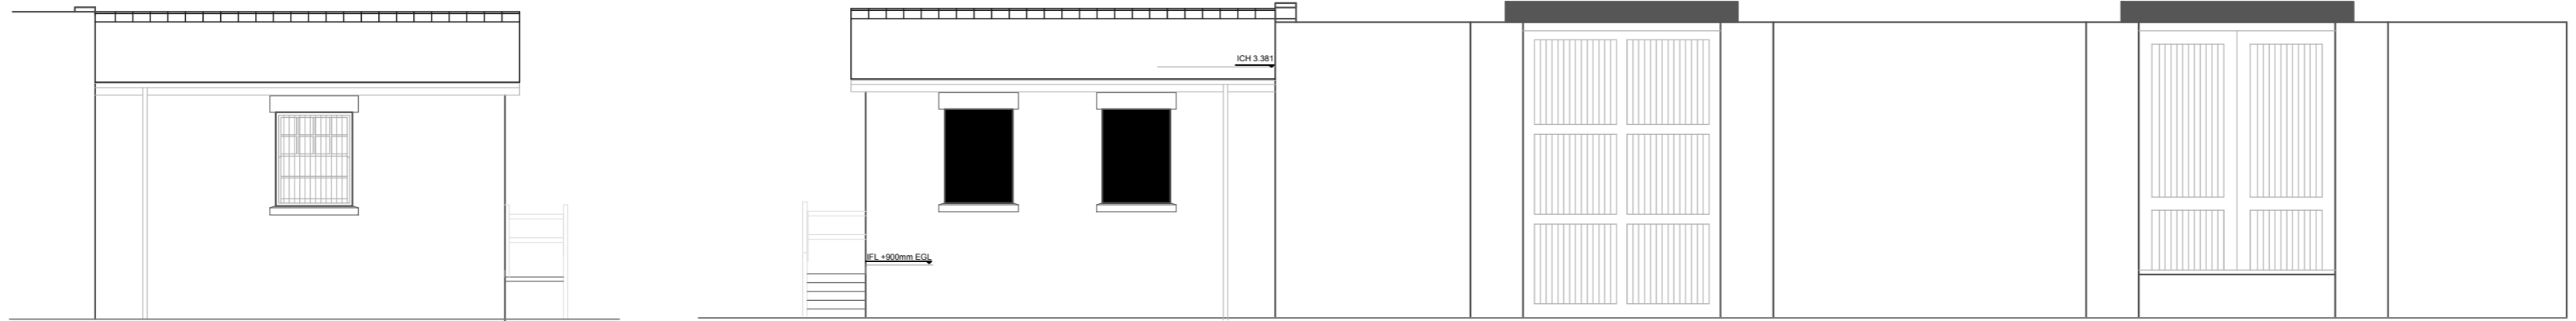


SOUTH ELEVATION

NORTH ELEVATION

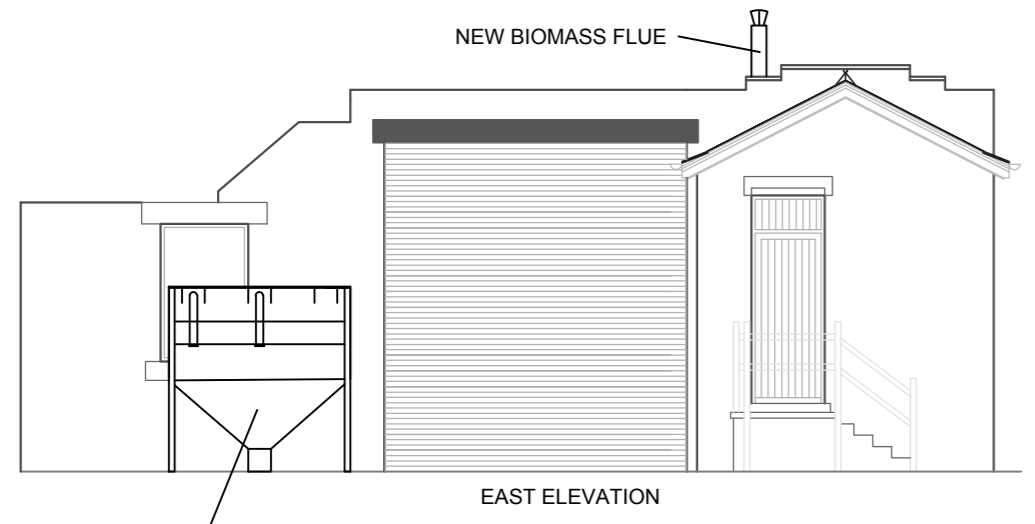


EAST ELEVATION

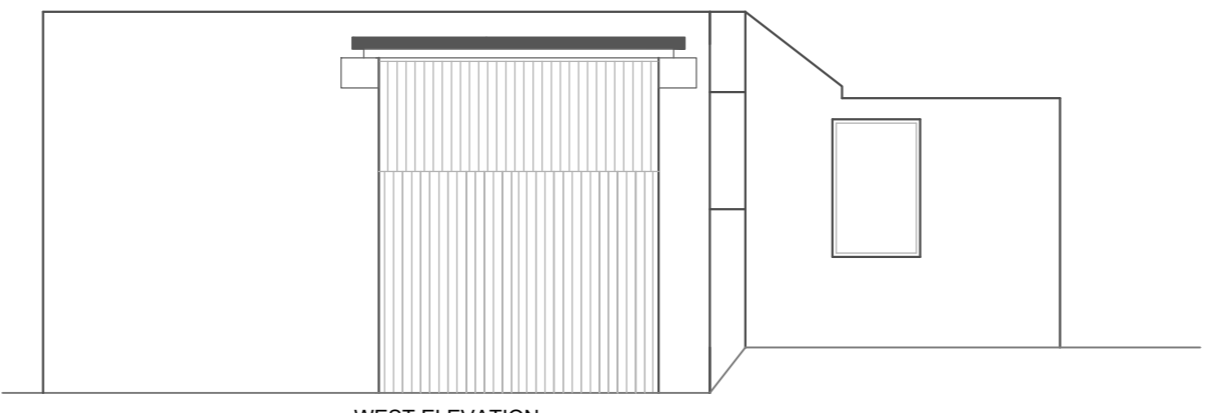

WEST ELEVATION

NEW BIOMASS FUEL HOPPER
 GREENCOAT FINISH
 SEE ATTACHED SPECIFICATION FOR DETAILS

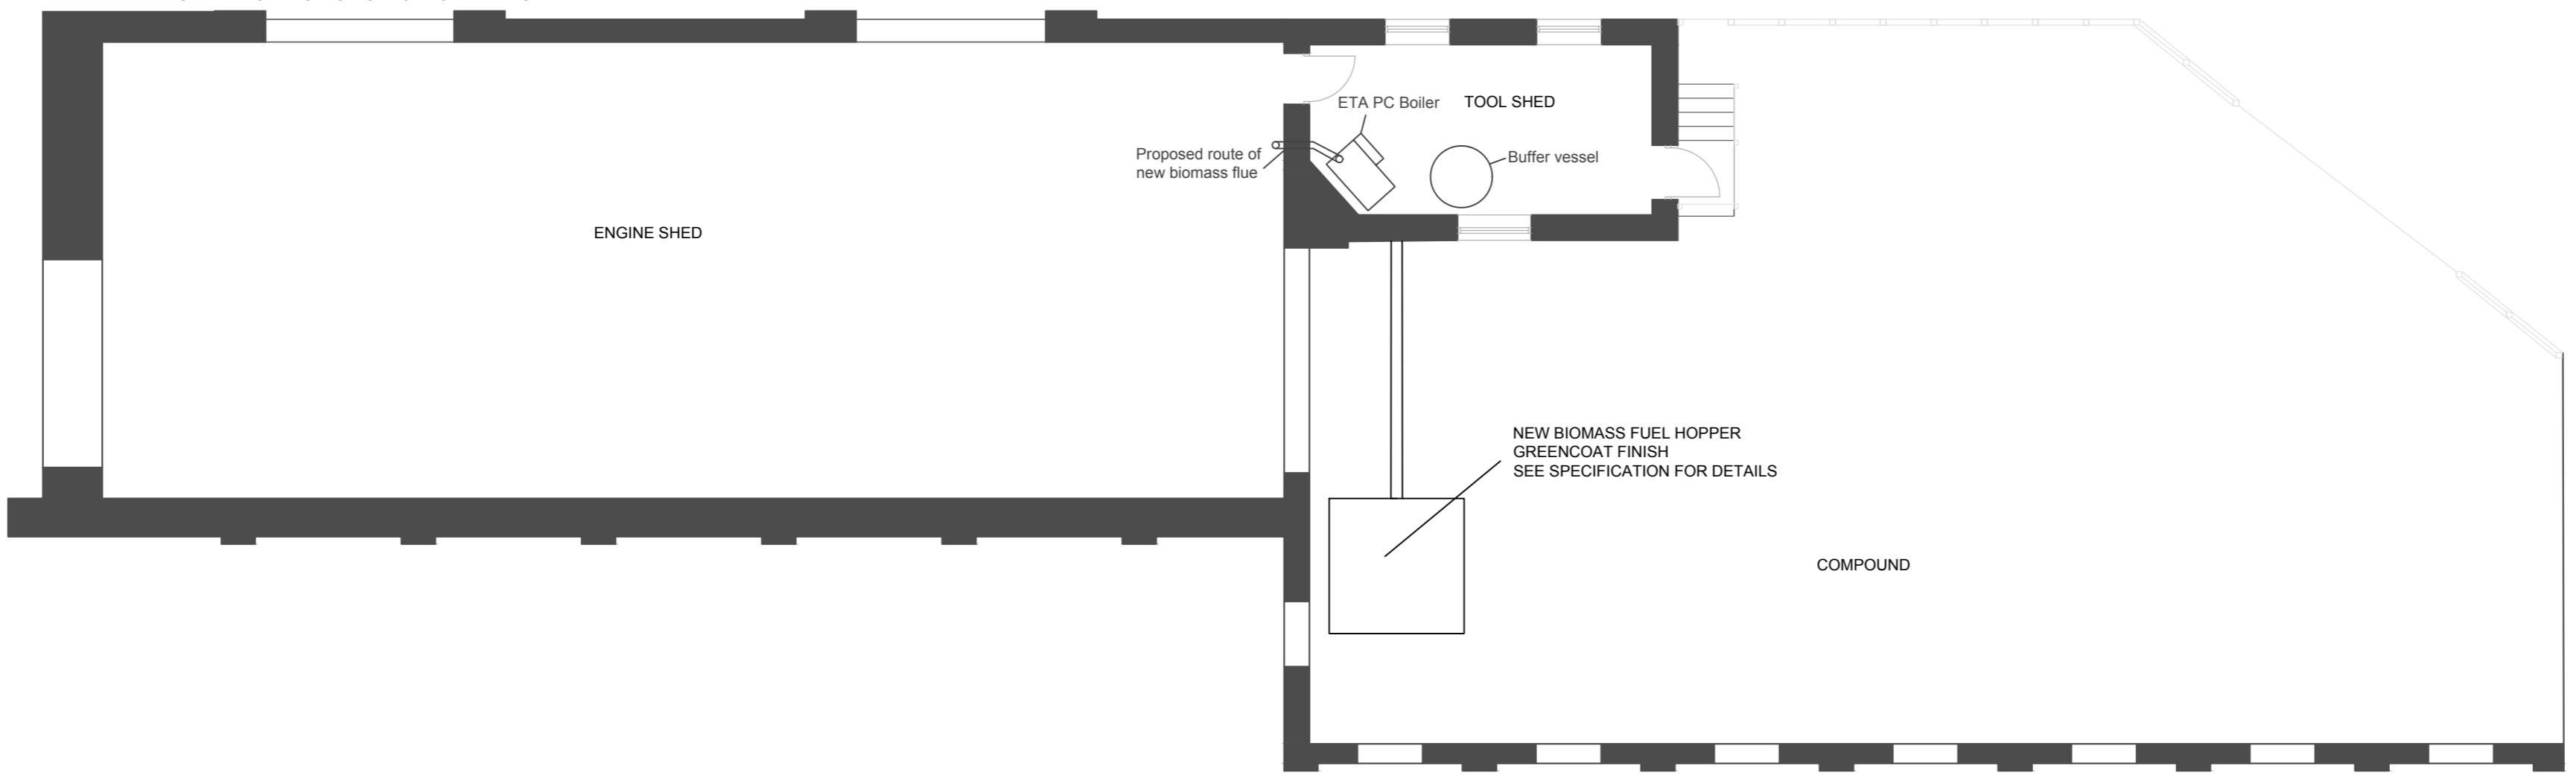

ENGINE SHED

ETA PC Boiler TOOL SHED

Proposed route of new biomass flue

Buffer vessel

NEW BIOMASS FUEL HOPPER
 GREENCOAT FINISH
 SEE SPECIFICATION FOR DETAILS

COMPOUND



PROPERTY
Millers Dale Station
Millers Dale

PROJECT
Cafe Refurbishment

DRAWING
Tool & Engine Shed

DRAWN	LA	DATE	May 2018
-------	----	------	----------

SCALE	1:50	SHEET SIZE	A2
-------	------	------------	----

DRAWING NUMBER	REVISION
----------------	----------

10804_009