


ALL DIMENSIONS TO BE CHECKED ON SITE AND VERIFIED BEFORE FABRICATION/CONSTRUCTION
 ANY DISCREPANCIES TO BE REPORTED TO THE CONTRACT ADMINISTRATOR

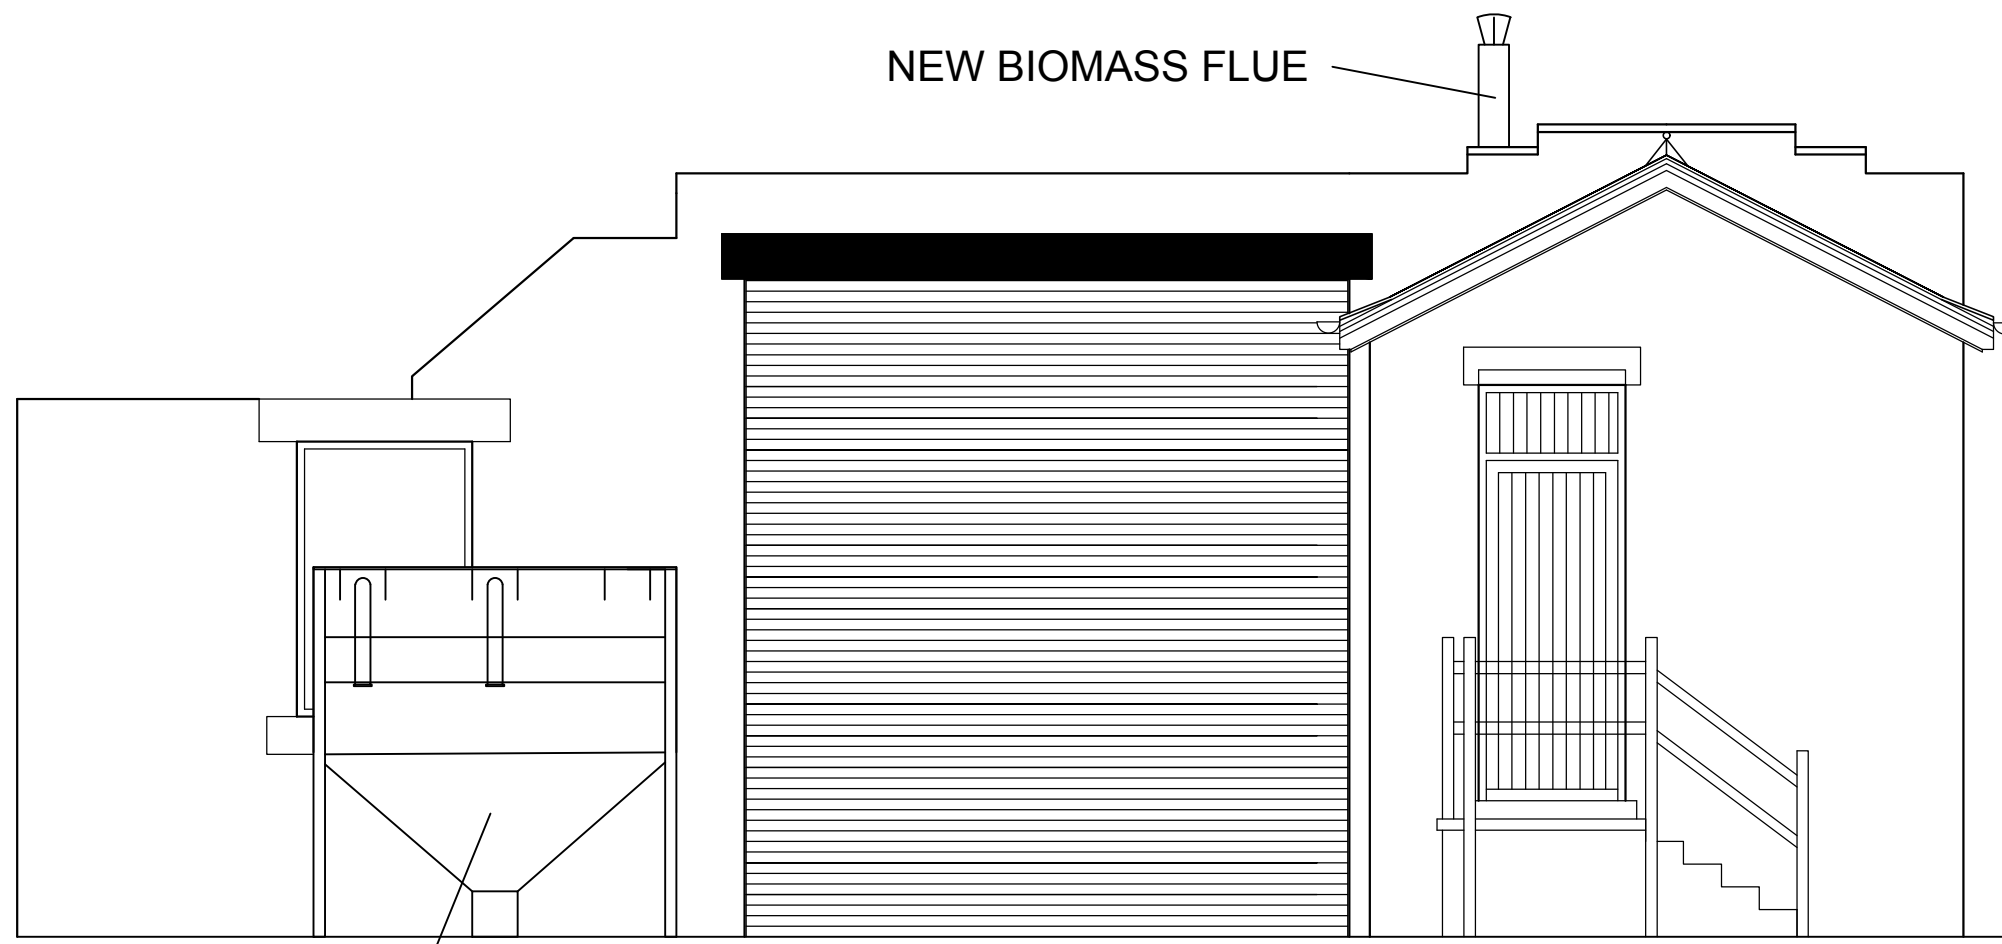

NEW BIOMASS FLUE

EAST ELEVATION

NEW BIOMASS FUEL HOPPER
 GREENCOAT FINISH
 SEE ATTACHED SPECIFICATION FOR DETAILS

REV	DATE	DETAILS	BY
-----	------	---------	----



PROPERTY
 Millers Dale Station
 Millers Dale

PROJECT
 Cafe Refurbishment

DRAWING
 Biomass Fuel Store

DRAWN MF	DATE Mat 2018
----------	---------------

SCALE 1:50	SHEET SIZE A3
------------	---------------

DRAWING NUMBER	REVISION
10804_007	