


ALL DIMENSIONS TO BE CHECKED ON SITE AND VERIFIED BEFORE FABRICATION/CONSTRUCTION
 ANY DISCREPANCIES TO BE REPORTED TO THE CONTRACT ADMINISTRATOR

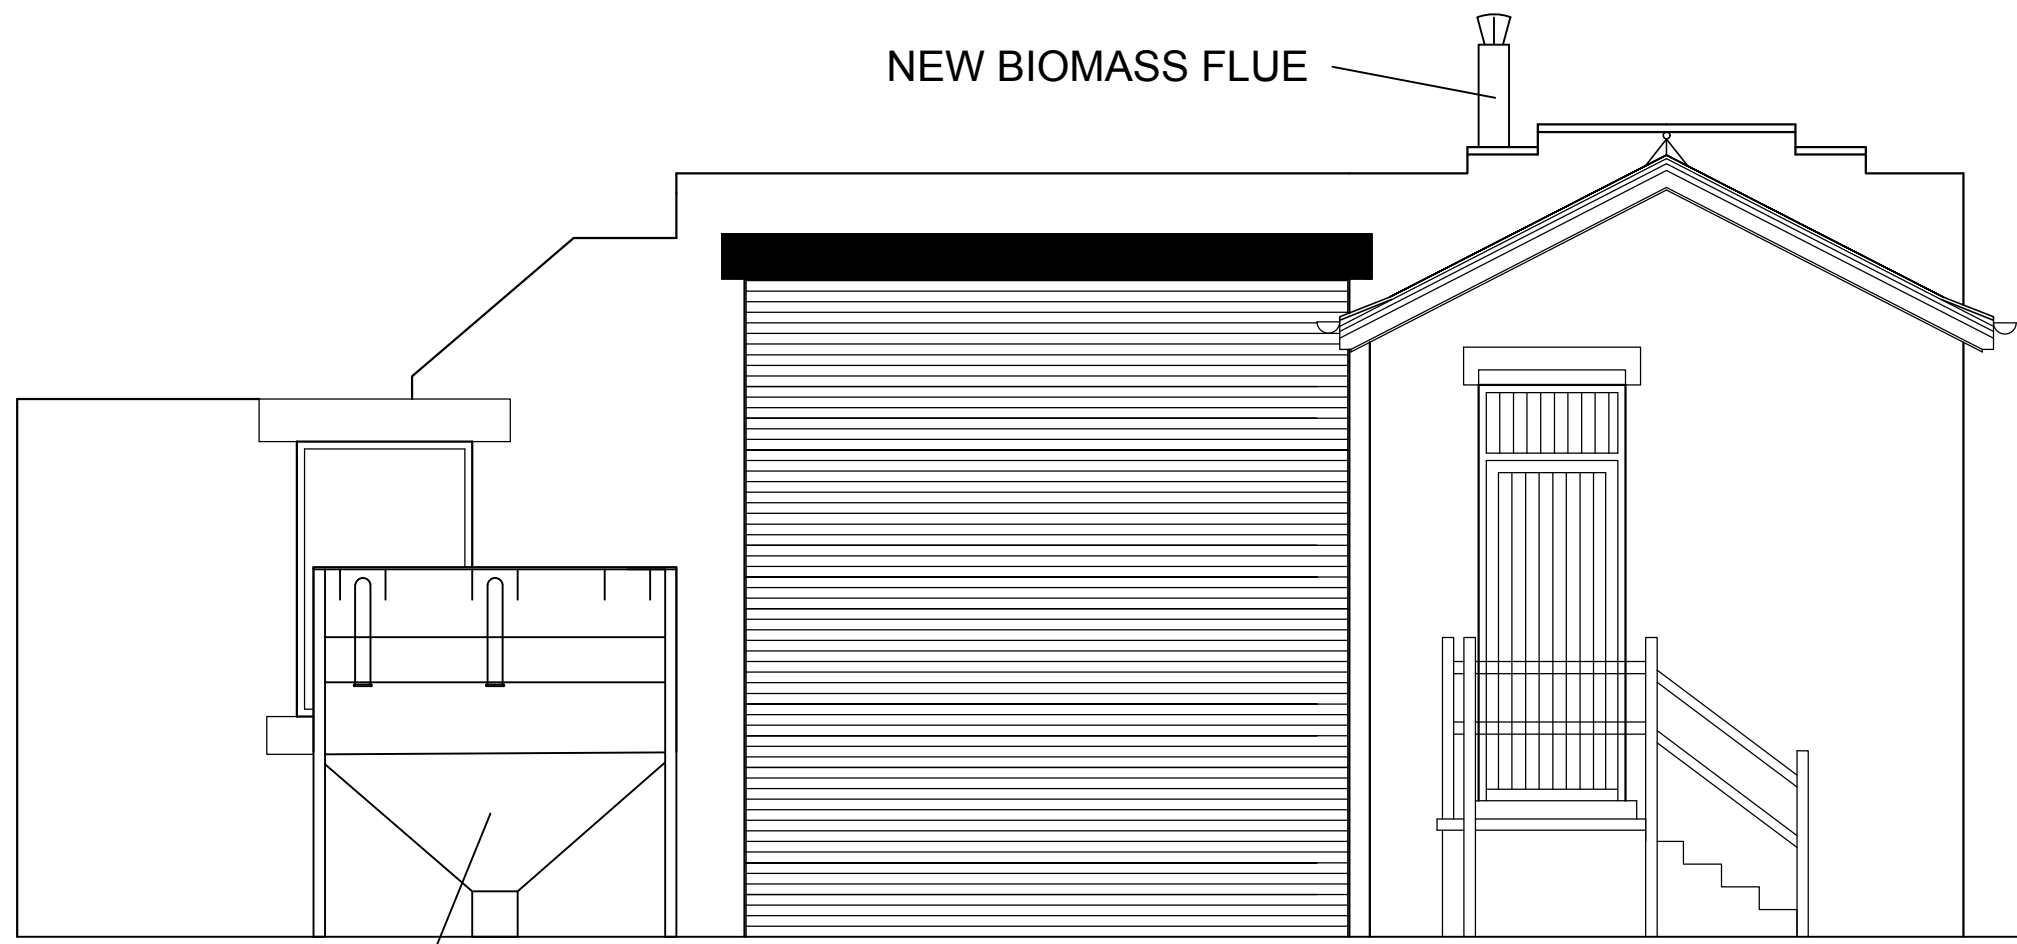

NEW BIOMASS FLUE

EAST ELEVATION

NEW BIOMASS FUEL HOPPER
 GREENCOAT FINISH
 SEE ATTACHED SPECIFICATION FOR DETAILS

| | | | |
|-----|------|---------|----|
| REV | DATE | DETAILS | BY |
|-----|------|---------|----|



| | |
|--|---------------|
| PROPERTY Millers Dale Station Millers Dale | |
| PROJECT Cafe Refurbishment | |
| DRAWING Biomass Fuel Store | |
| DRAWN MF | DATE Mat 2018 |
| SCALE 1:50 | SHEET SIZE A3 |
| DRAWING NUMBER 10804_007 | REVISION |