



ALL DIMENSIONS TO BE CHECKED ON SITE AND VERIFIED  
 REV BEFORE FABRICATION/CONSTRUCTION  
 ANY DISCREPANCIES TO BE REPORTED TO THE CONTRACT  
 ADMINISTRATOR


REV	DATE	DETAILS	BY
-----	------	---------	----

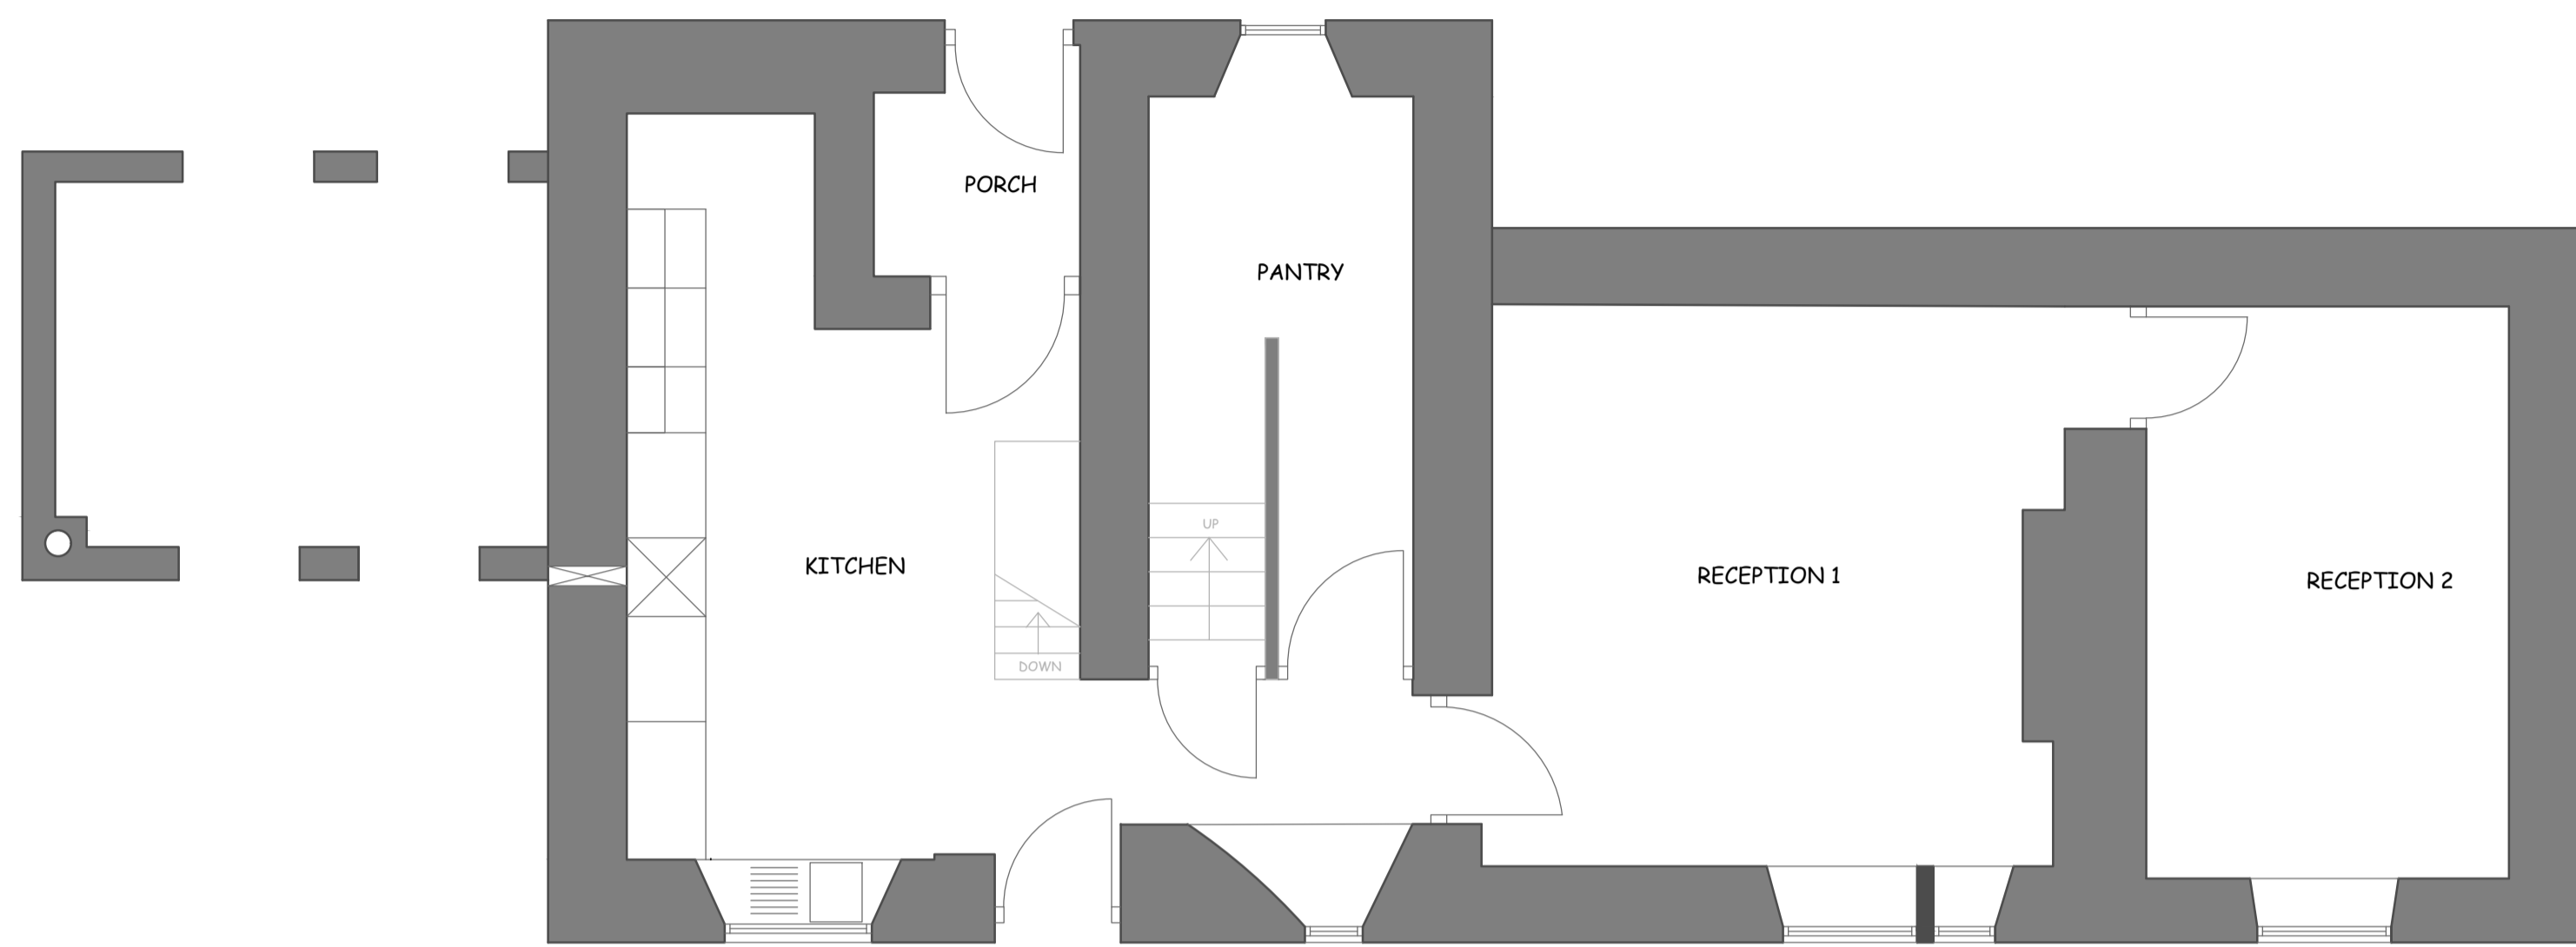


GROUND FLOOR

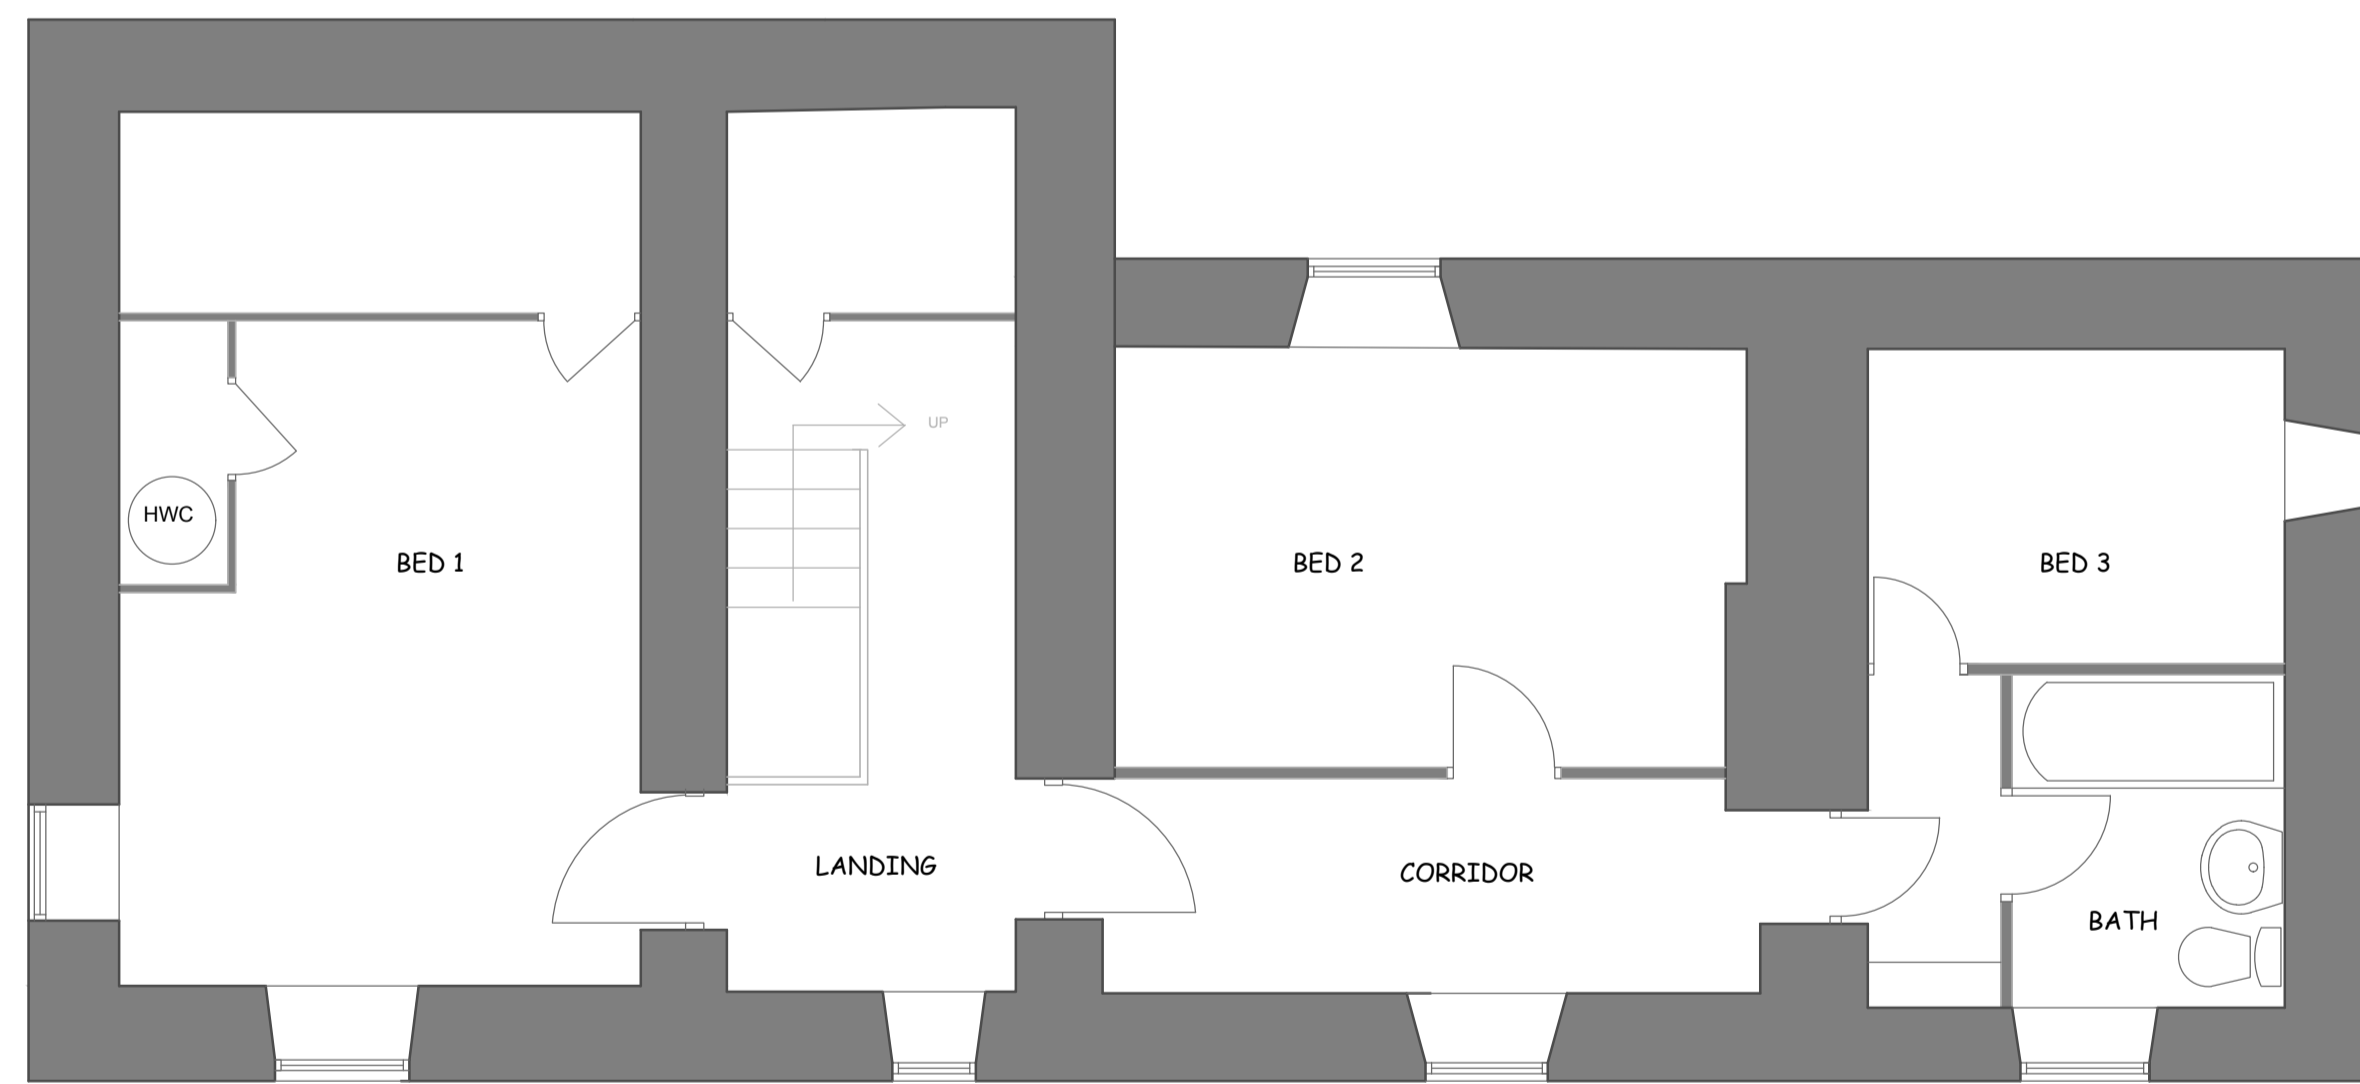


FIRST FLOOR

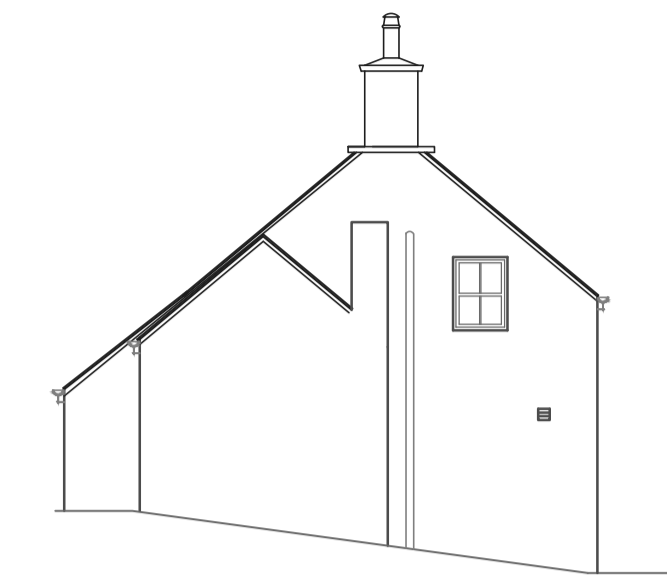


WEST ELEVATION

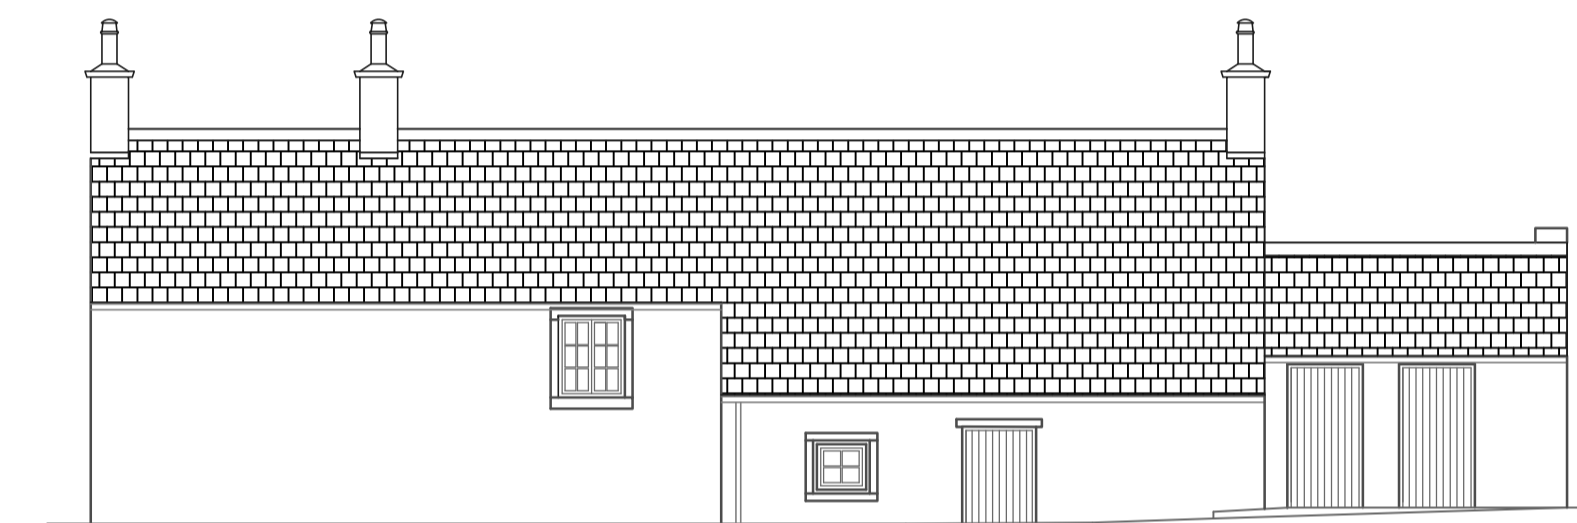

NORTH ELEVATION

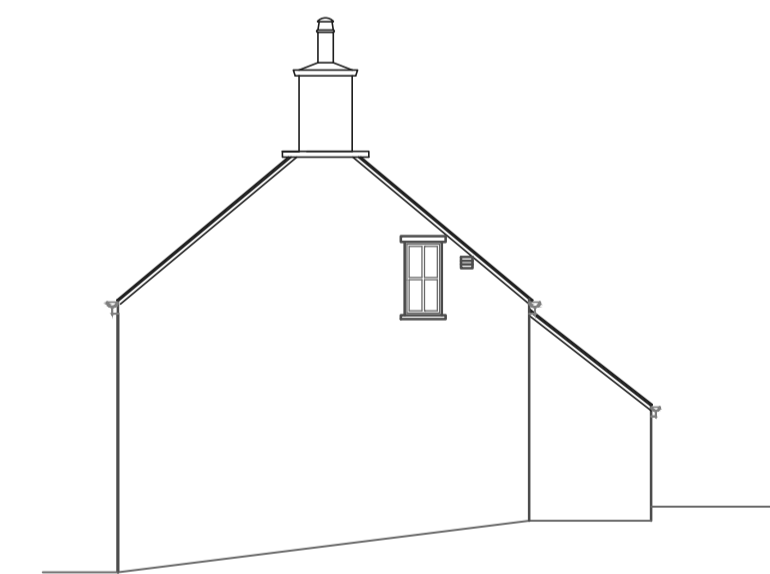

EAST ELEVATION

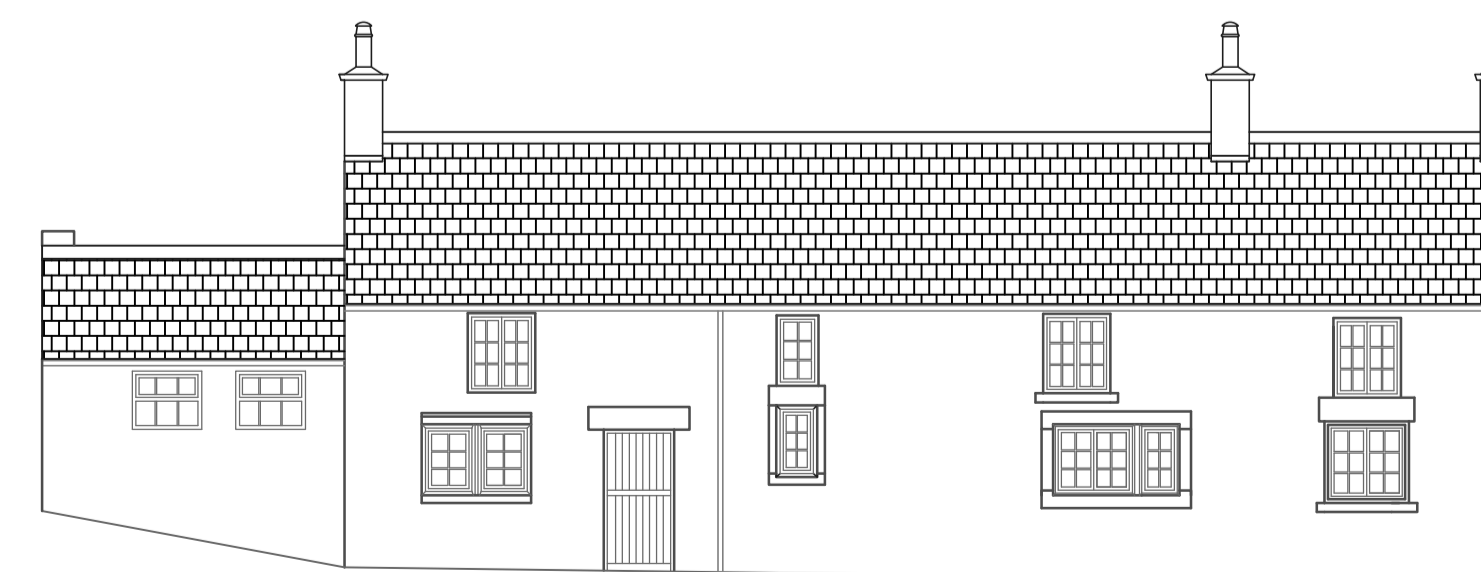

SOUTH ELEVATION



PROPERTY Higher Wigginstall Farm  
 Wigginstall  
 Warslow

PROJECT  
 Refurbishment

DRAWING  
 Existing Layout & Elevations

DRAWN LA DATE Oct 2018

SCALE 1:100, 1:50 SHEET SIZE A1

DRAWING NUMBER REVISION

4771\_10\_001