



ALL DIMENSIONS TO BE CHECKED ON SITE AND VERIFIED  
 REV BEFORE FABRICATION/CONSTRUCTION  
 ANY DISCREPANCIES TO BE REPORTED TO THE CONTRACT  
 ADMINISTRATOR


REV	DATE	DETAILS	BY

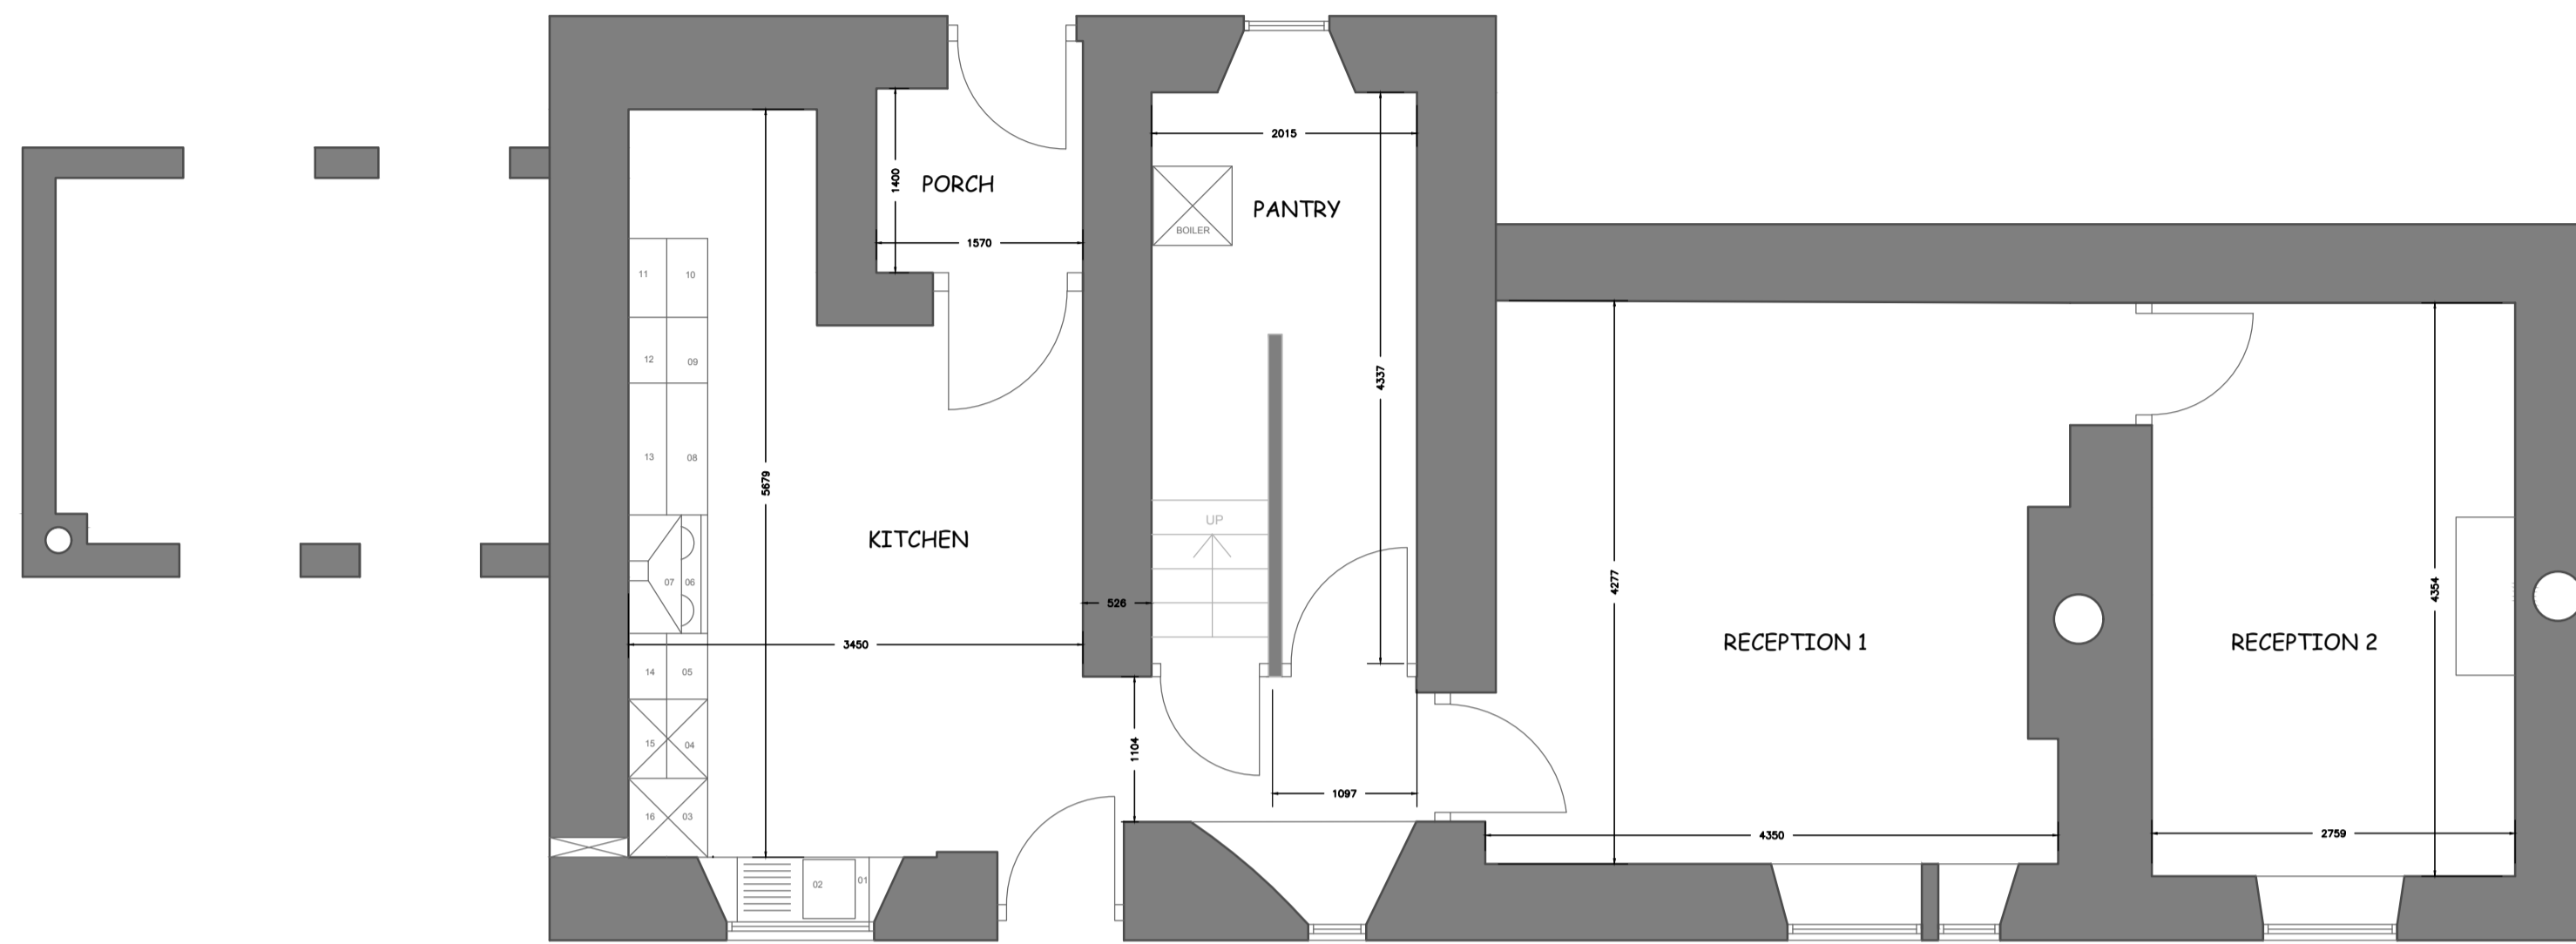


GROUND FLOOR

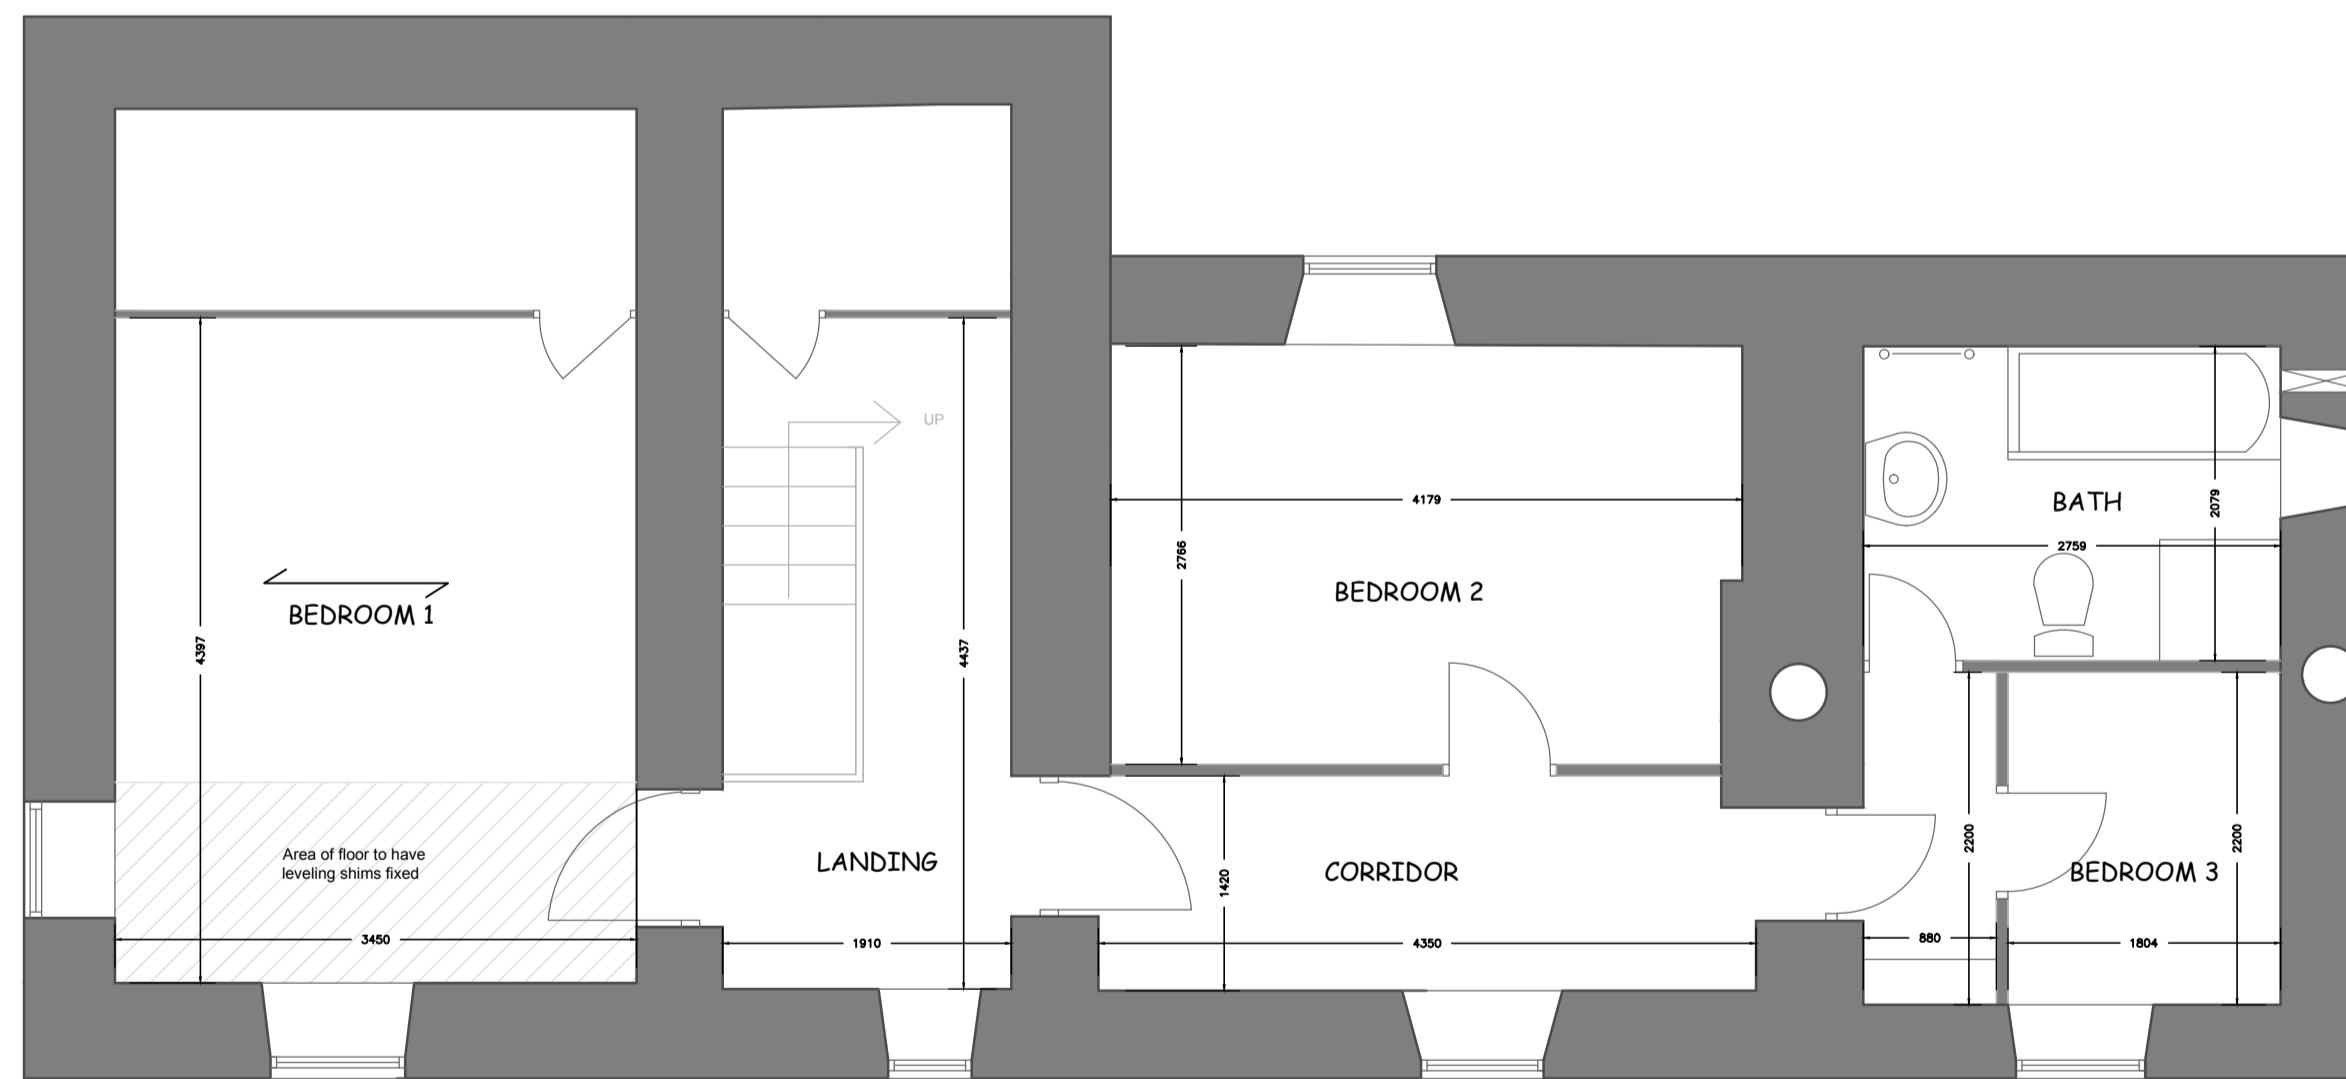


FIRST FLOOR

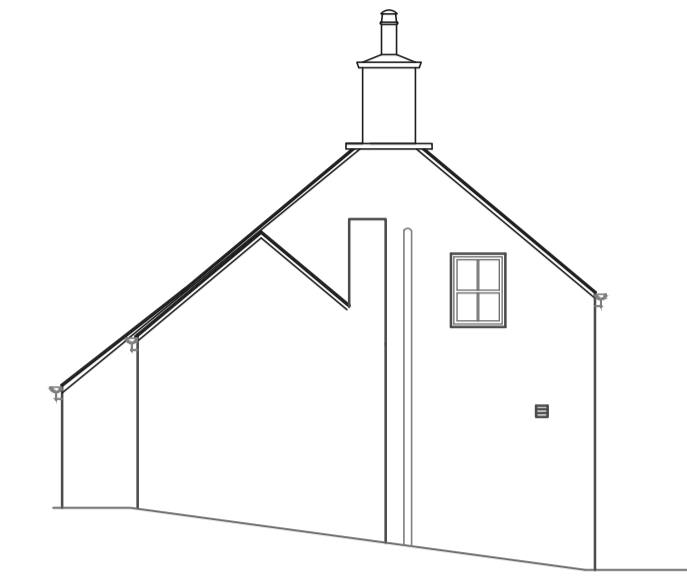


WEST ELEVATION

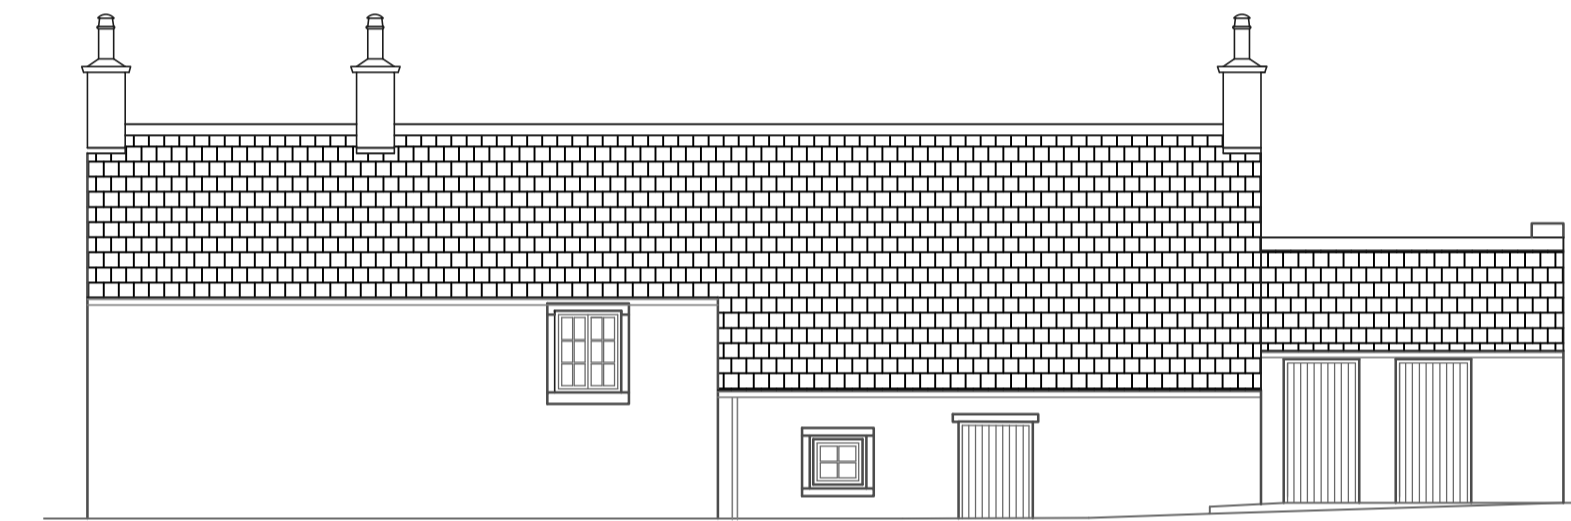

NORTH ELEVATION

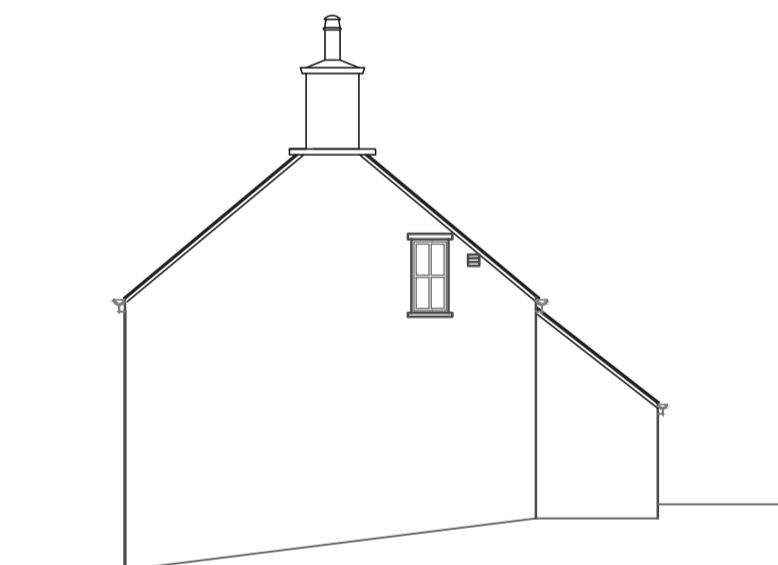

EAST ELEVATION

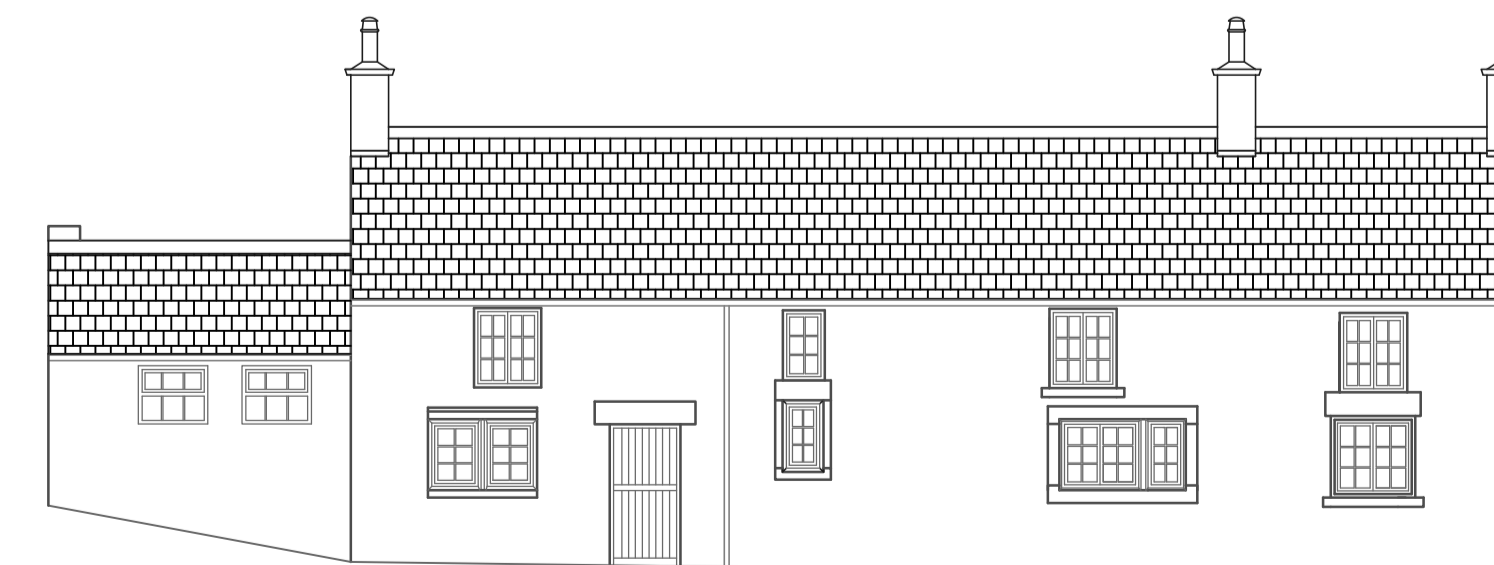

SOUTH ELEVATION



PROPERTY Higher Wigginstall Farm  
 Wigginstall  
 Warslow

PROJECT  
 Refurbishment

DRAWING  
 Proposed Layout &  
 Elevations

DRAWN LA DATE Oct 2018

SCALE 1:100, 1: 50 SHEET SIZE A1

DRAWING NUMBER REVISION

4771\_10\_002