

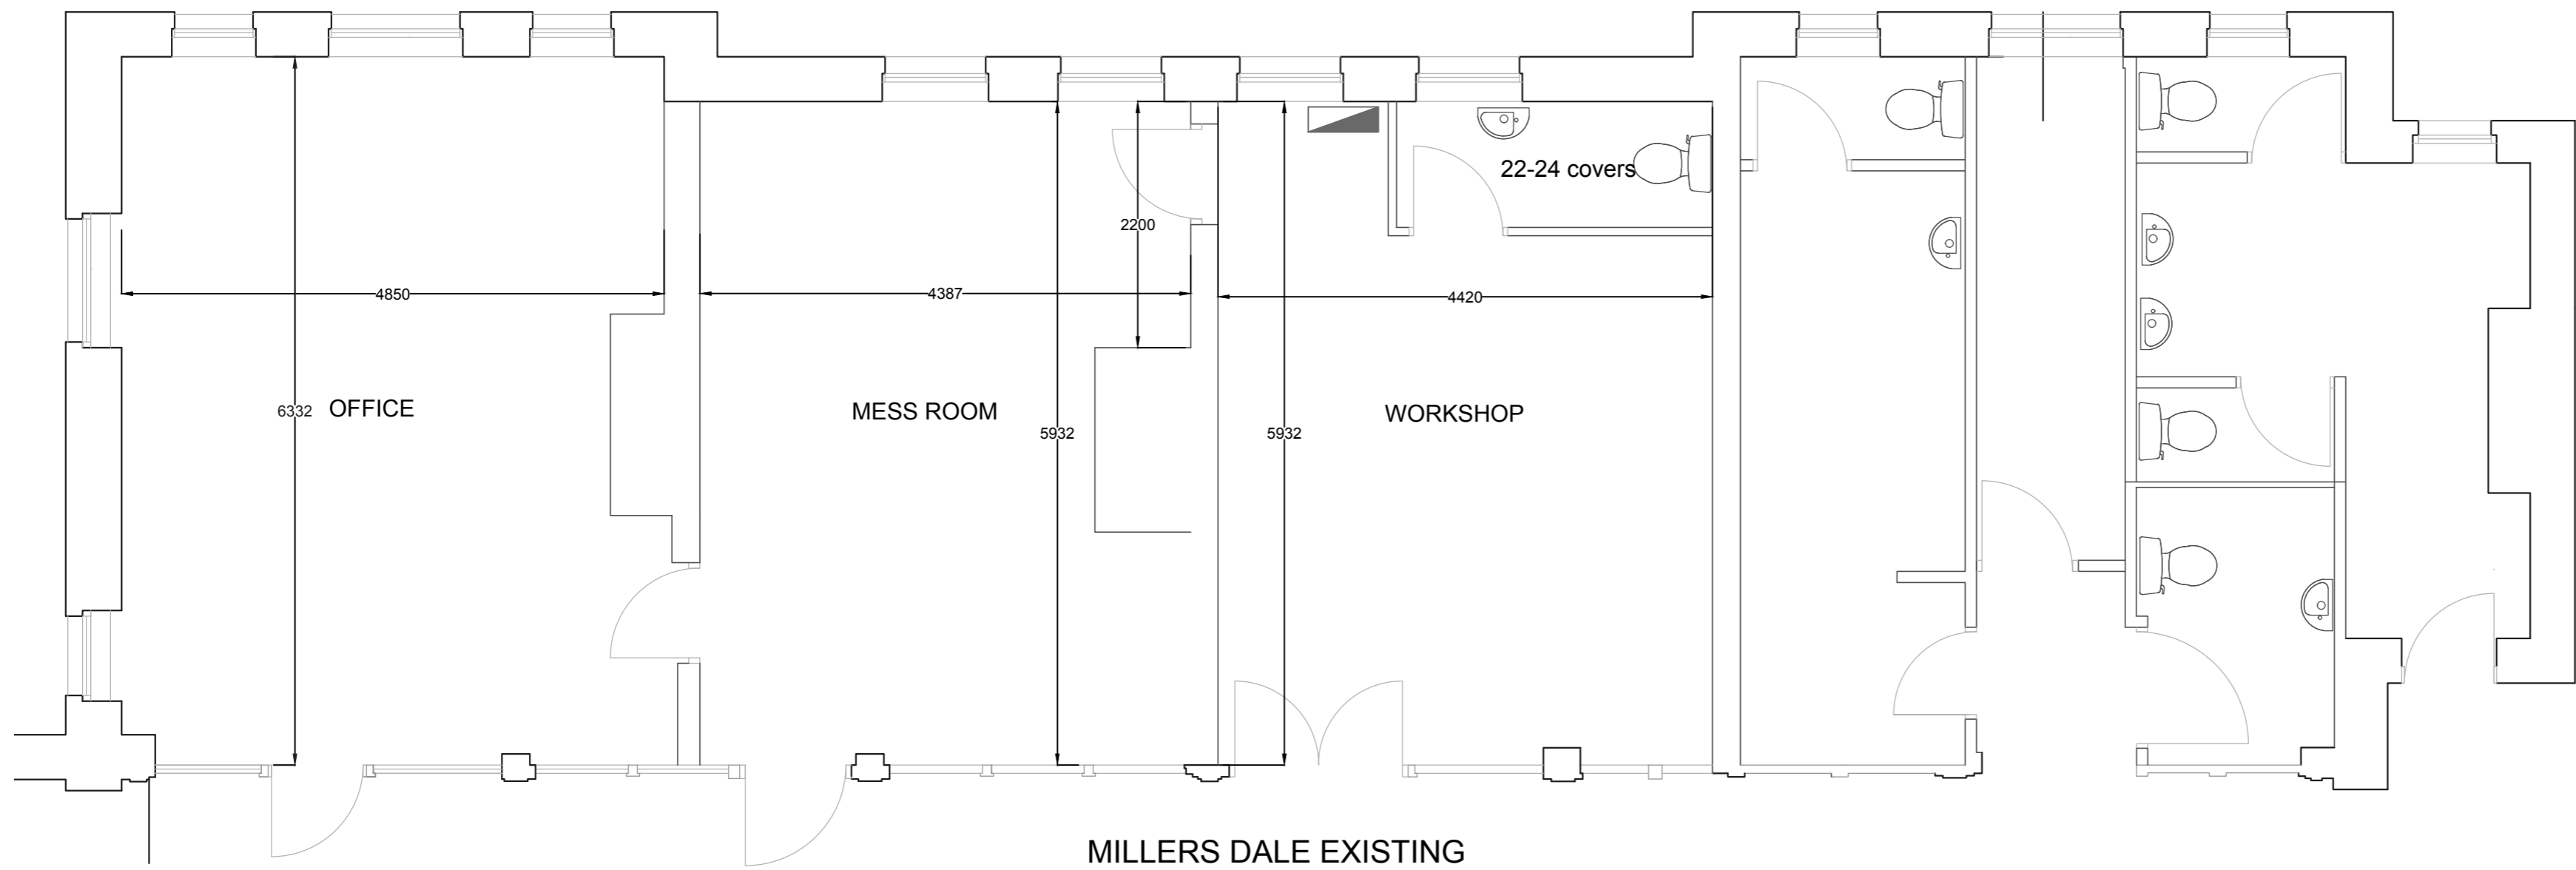
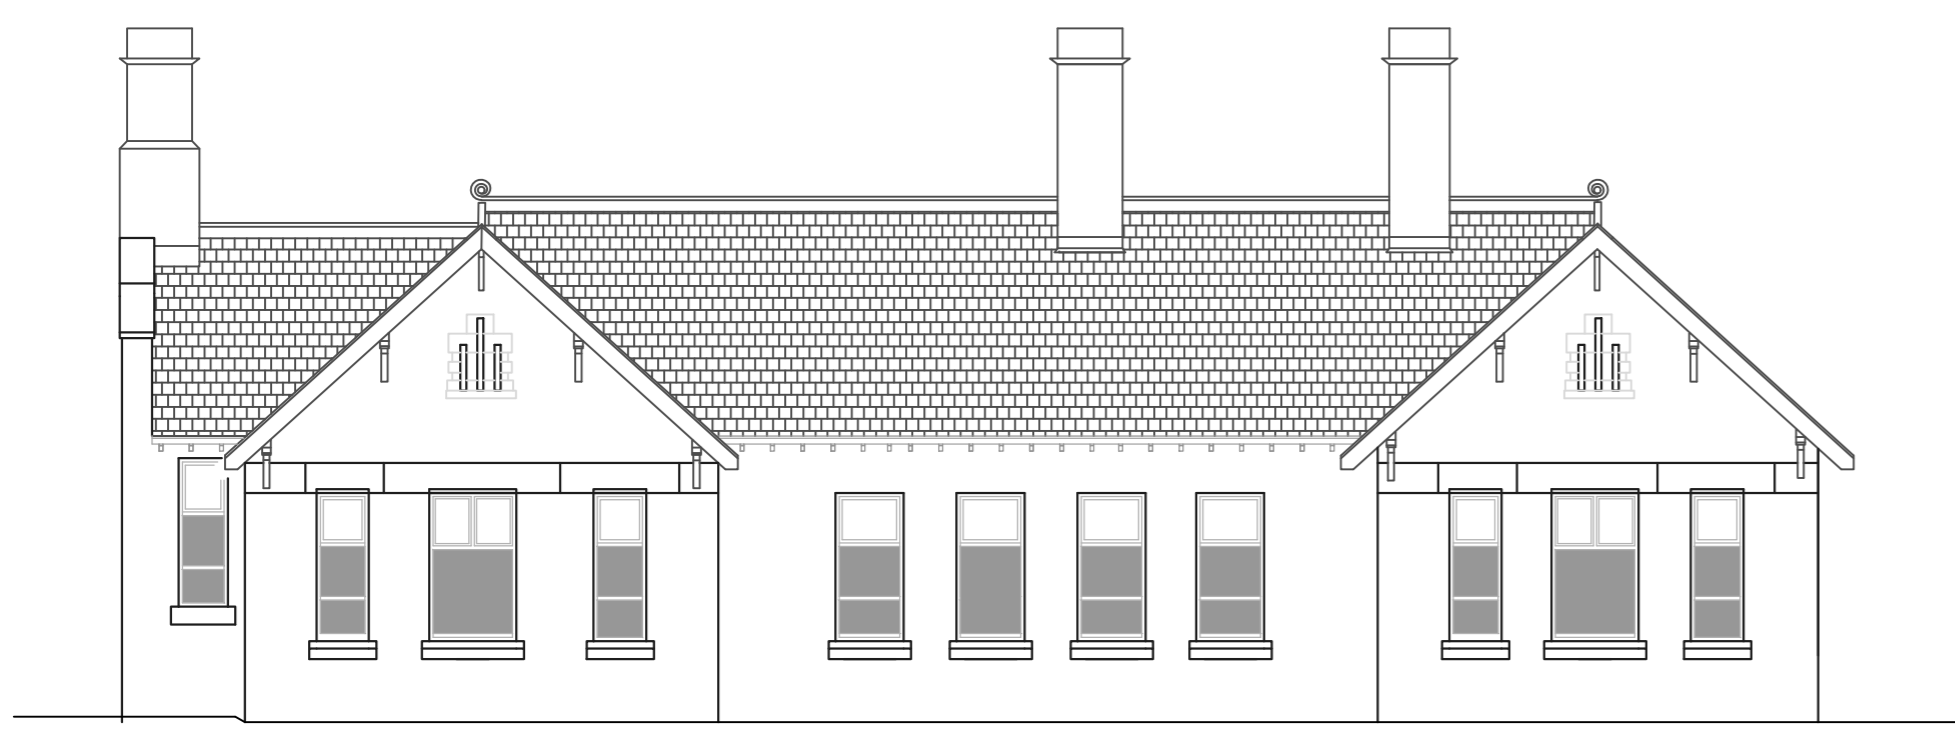


ALL DIMENSIONS TO BE CHECKED ON SITE AND VERIFIED  
 REV BEFORE FABRICATION/CONSTRUCTION  
 ANY DISCREPANCIES TO BE REPORTED TO THE CONTRACT  
 ADMINISTRATOR

REV	DATE	DETAILS	BY

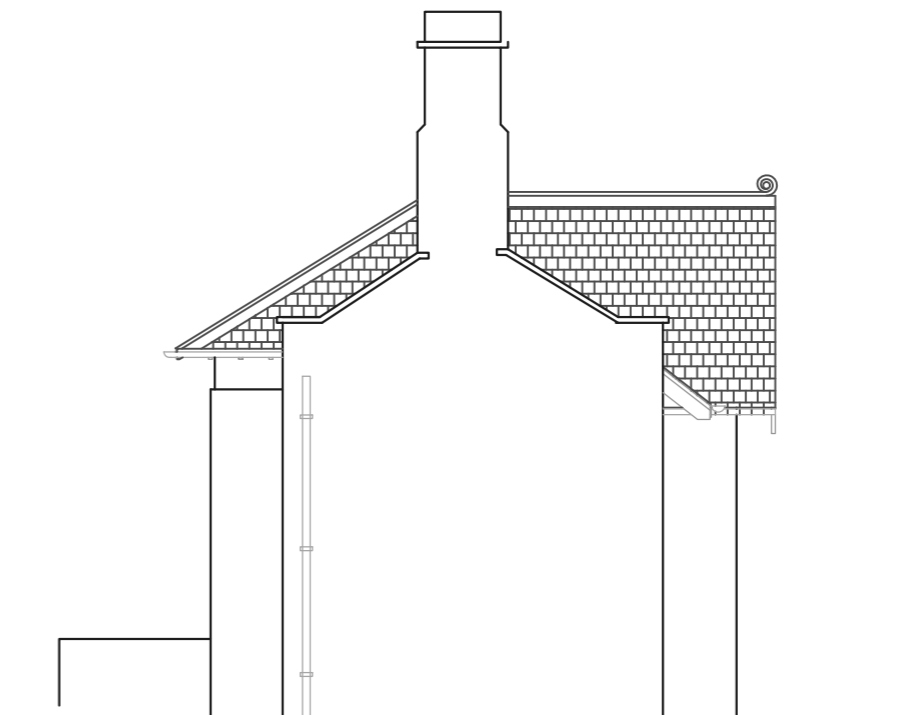

MILLERS DALE EXISTING  
 1:50

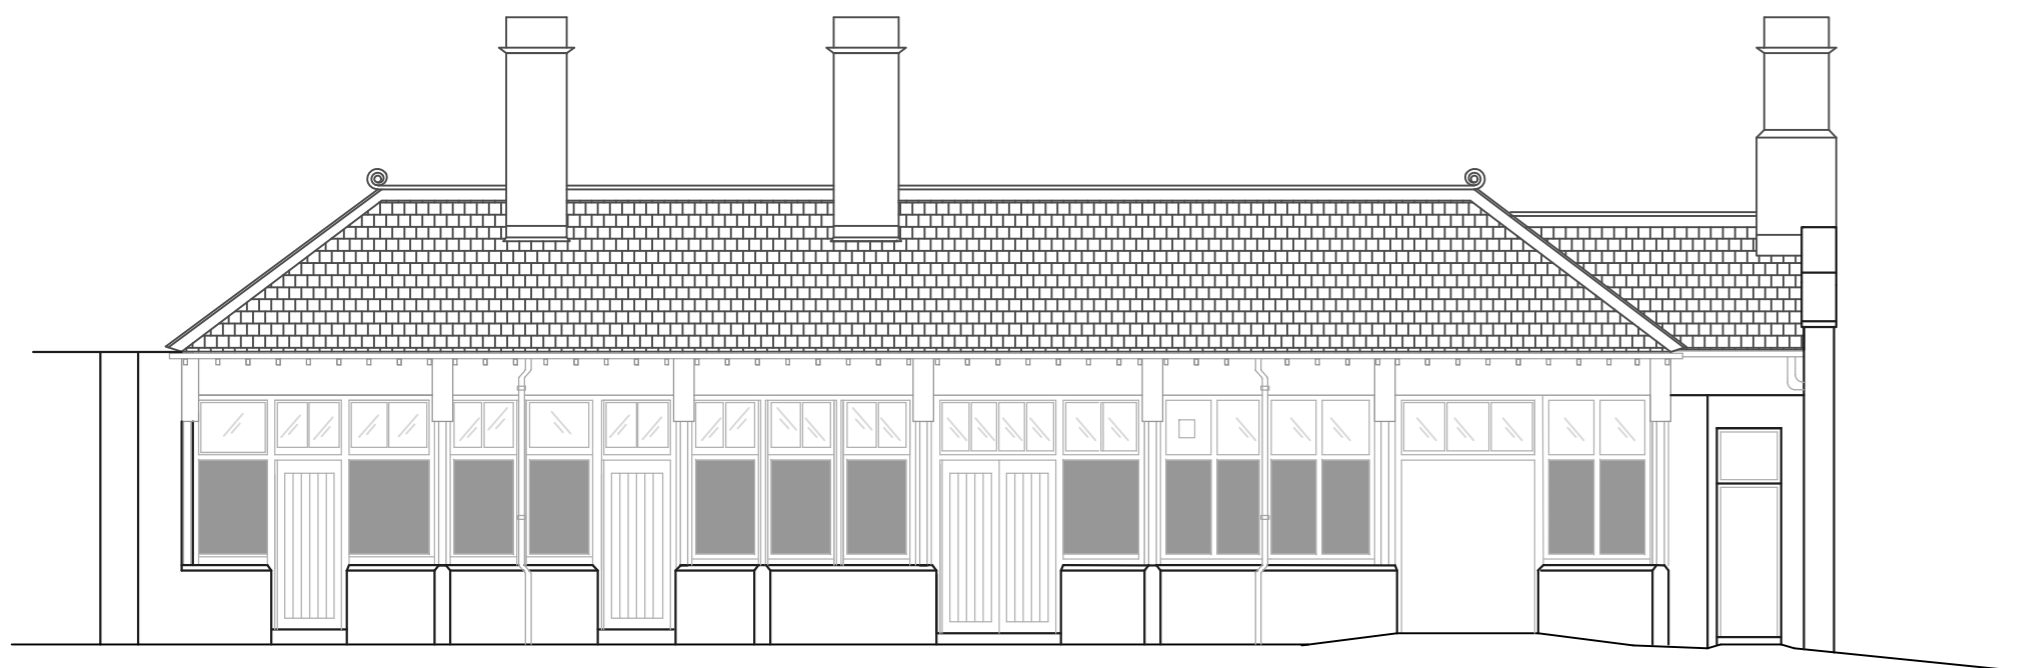

PROPERTY  
**Millers Dale Station  
 Millers Dale**

PROJECT  
**Cafe Refurbishment**

DRAWING  
**Existing Layout & Elevations**

DRAWN	LA	DATE	Dec 2018
SCALE	1:50, 1:100	SHEET SIZE	A2
DRAWING NUMBER	REVISION		

10804\_001