

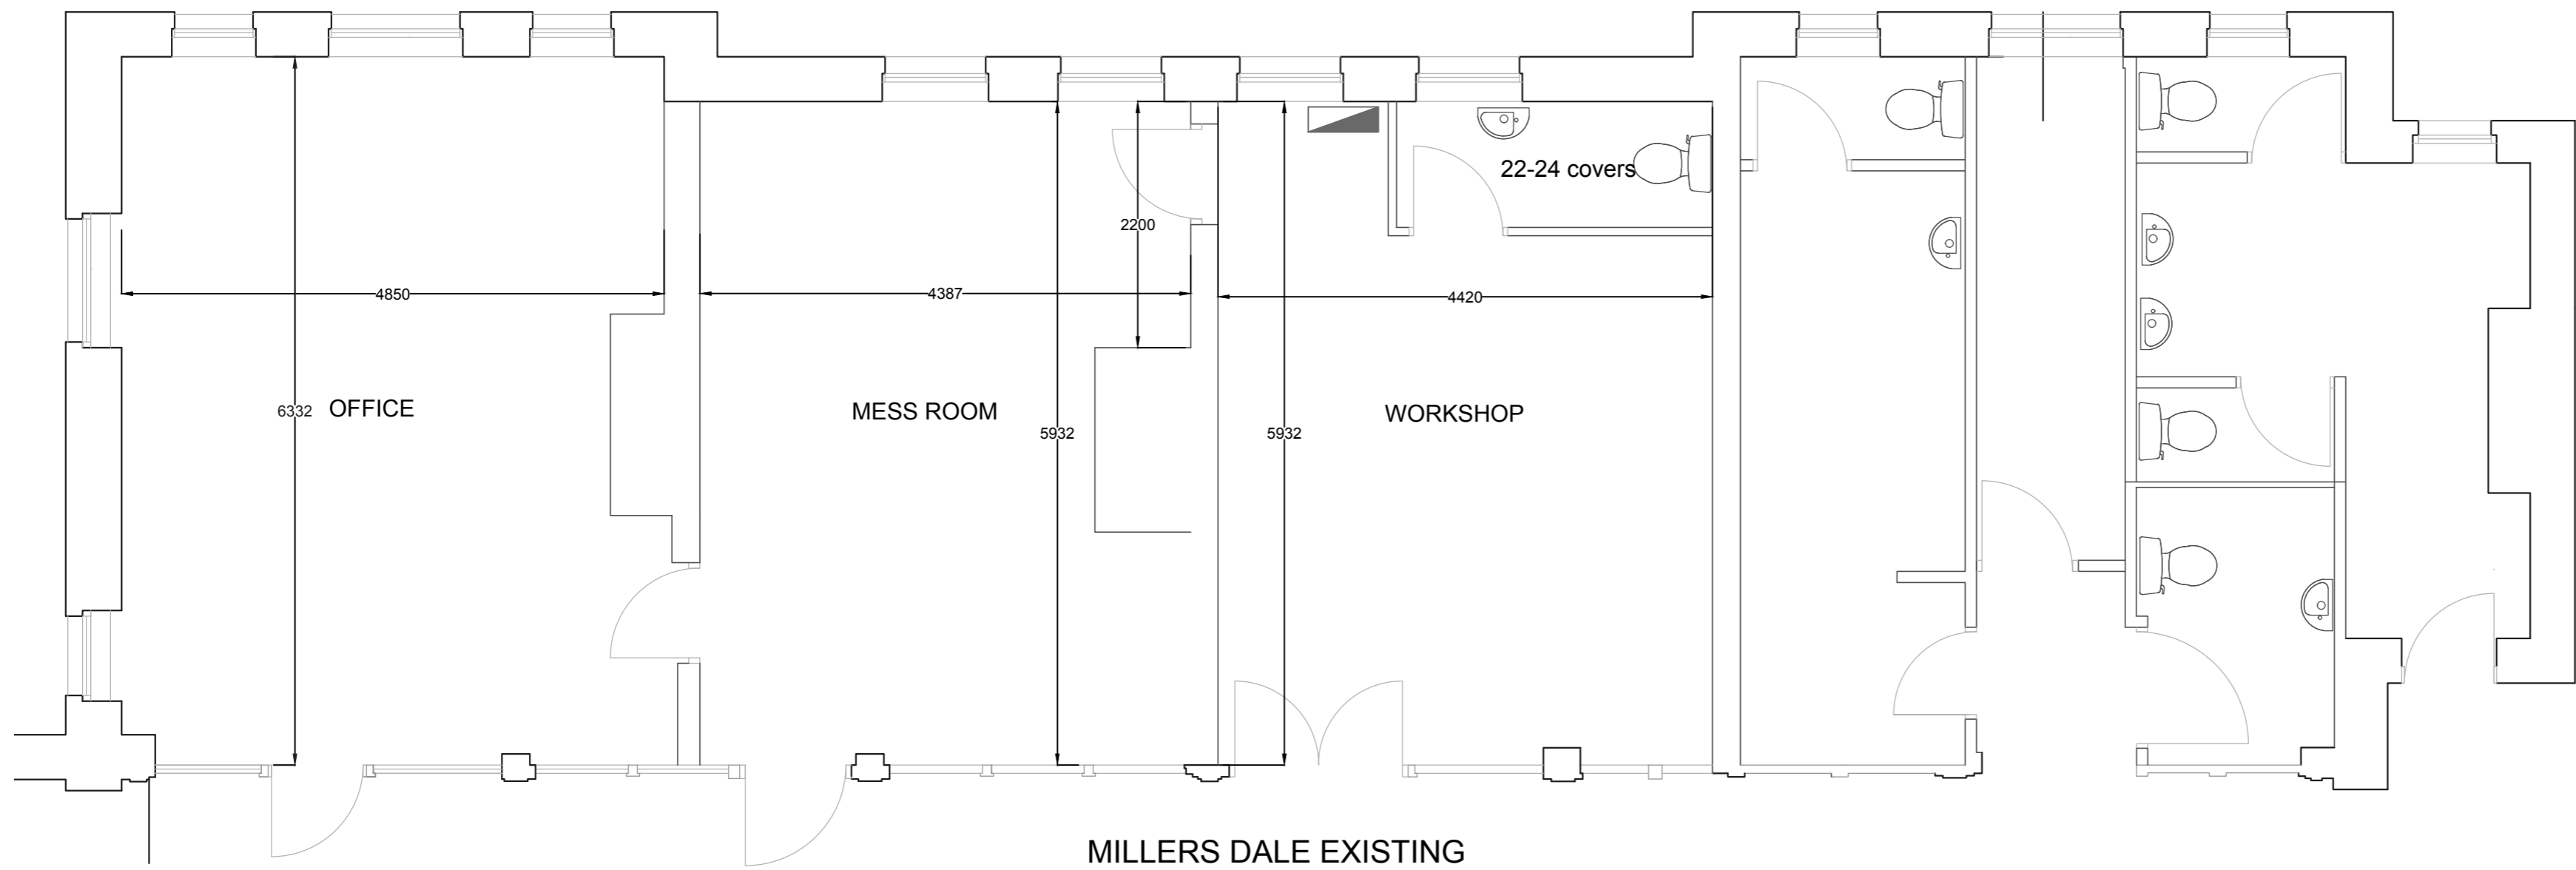
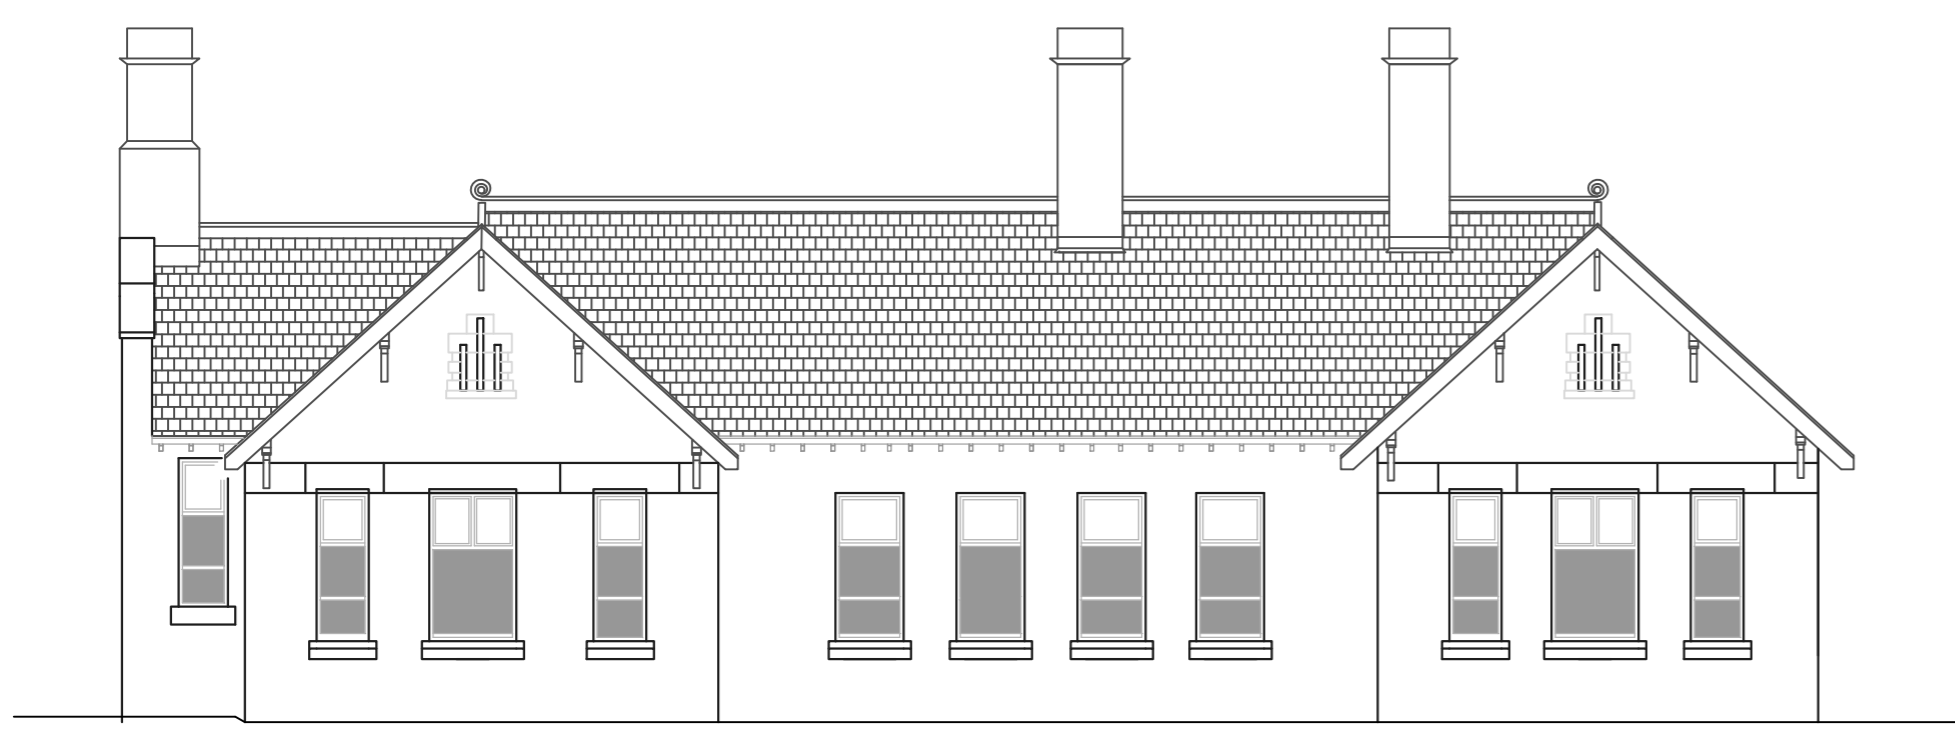


ALL DIMENSIONS TO BE CHECKED ON SITE AND VERIFIED
 REV BEFORE FABRICATION/CONSTRUCTION
 ANY DISCREPANCIES TO BE REPORTED TO THE CONTRACT
 ADMINISTRATOR

REV	DATE	DETAILS	BY

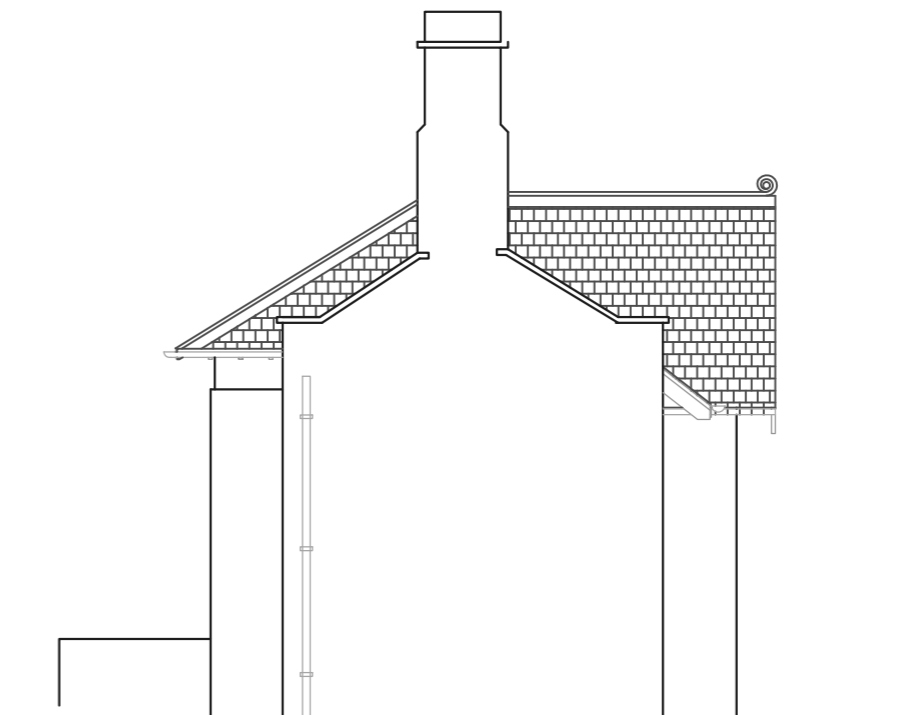

MILLERS DALE EXISTING
 1:50

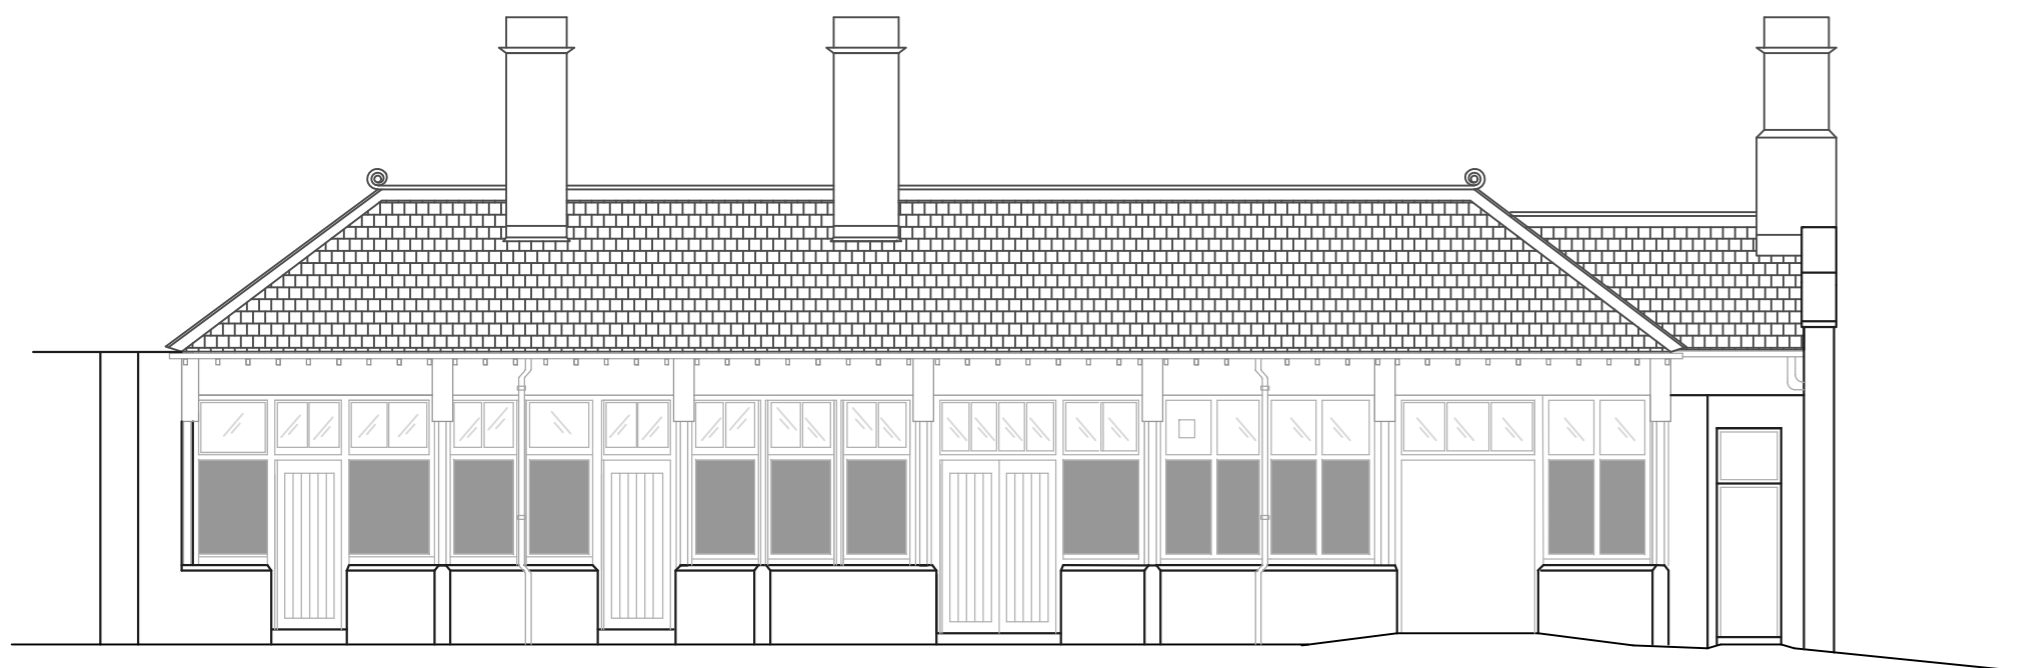

PROPERTY
 Millers Dale Station
 Millers Dale

PROJECT
 Cafe Refurbishment

DRAWING
 Existing Layout & Elevations

DRAWN	LA	DATE	Dec 2018
SCALE	1:50, 1:100	SHEET SIZE	A2
DRAWING NUMBER	REVISION		

10804_001