

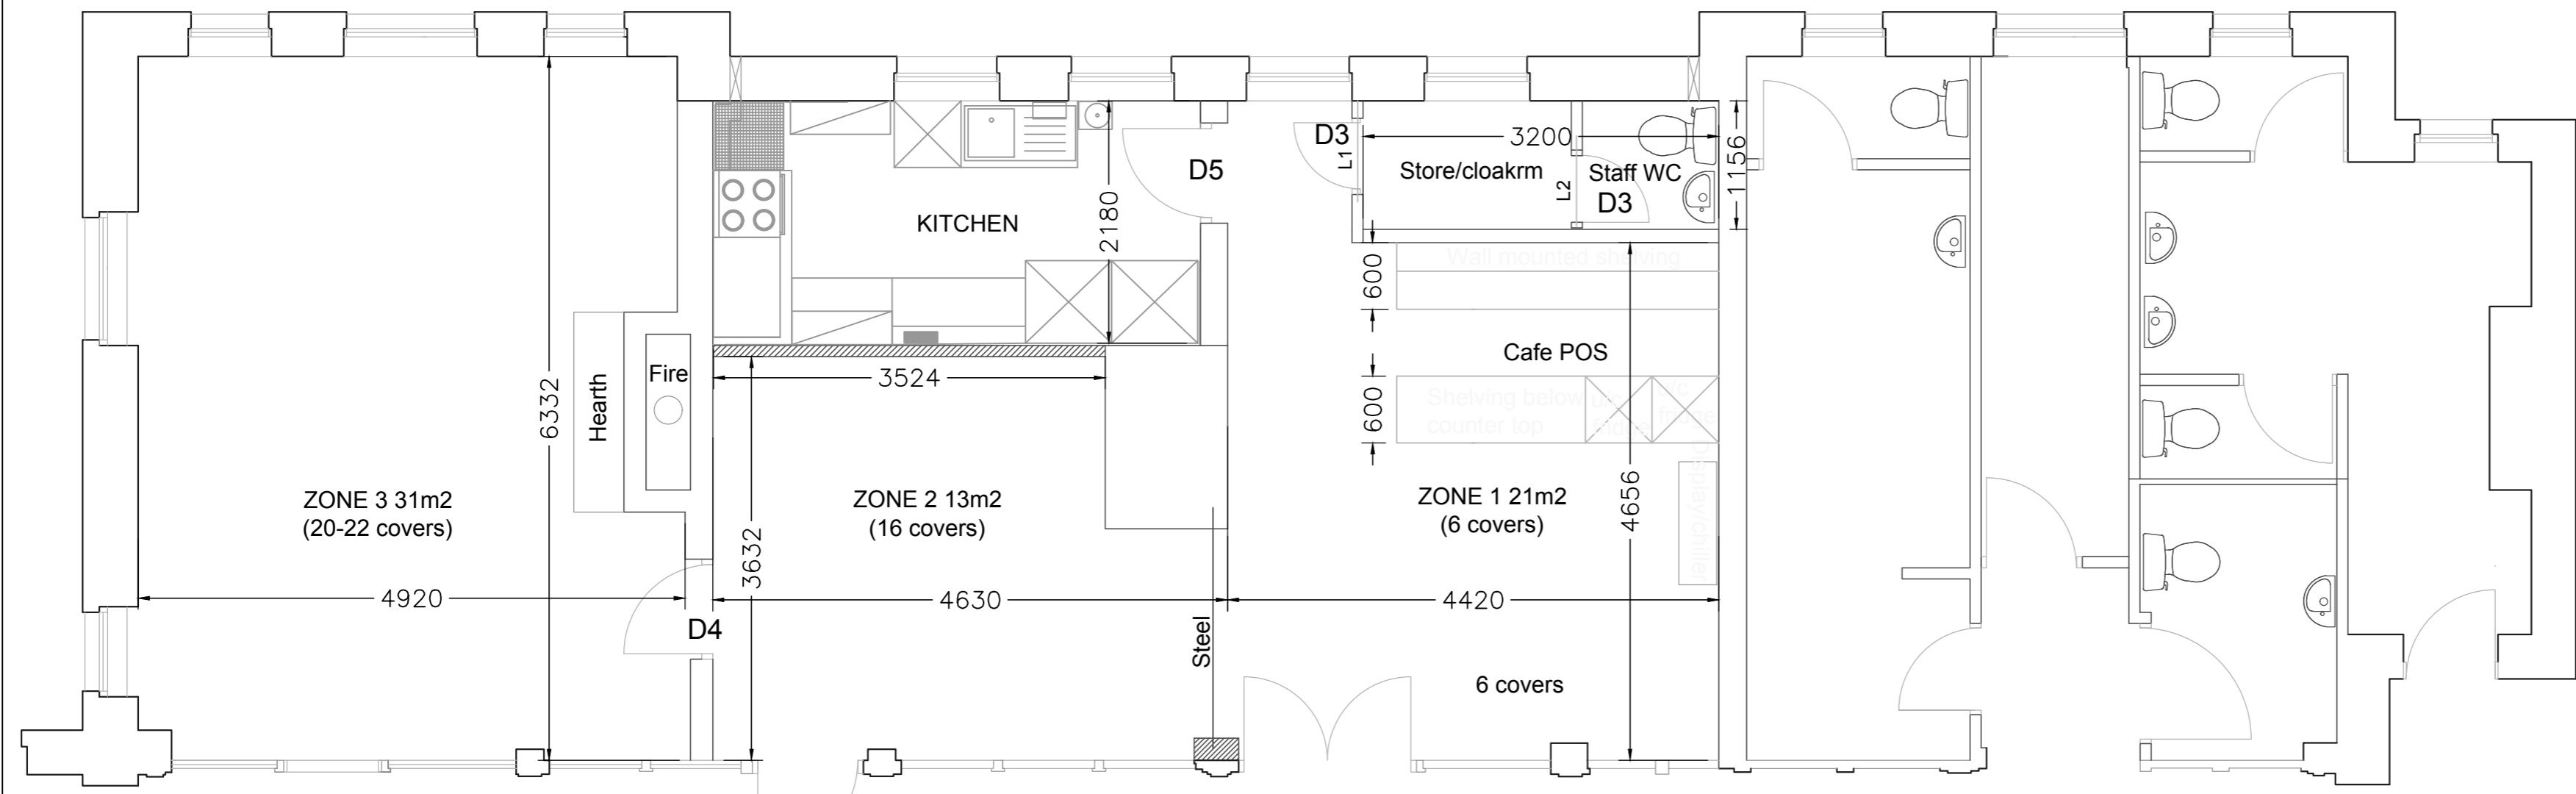


ALL DIMENSIONS TO BE CHECKED ON SITE AND VERIFIED BEFORE FABRICATION/CONSTRUCTION
 REV BY
 ANY DISCREPANCIES TO BE REPORTED TO THE CONTRACT ADMINISTRATOR

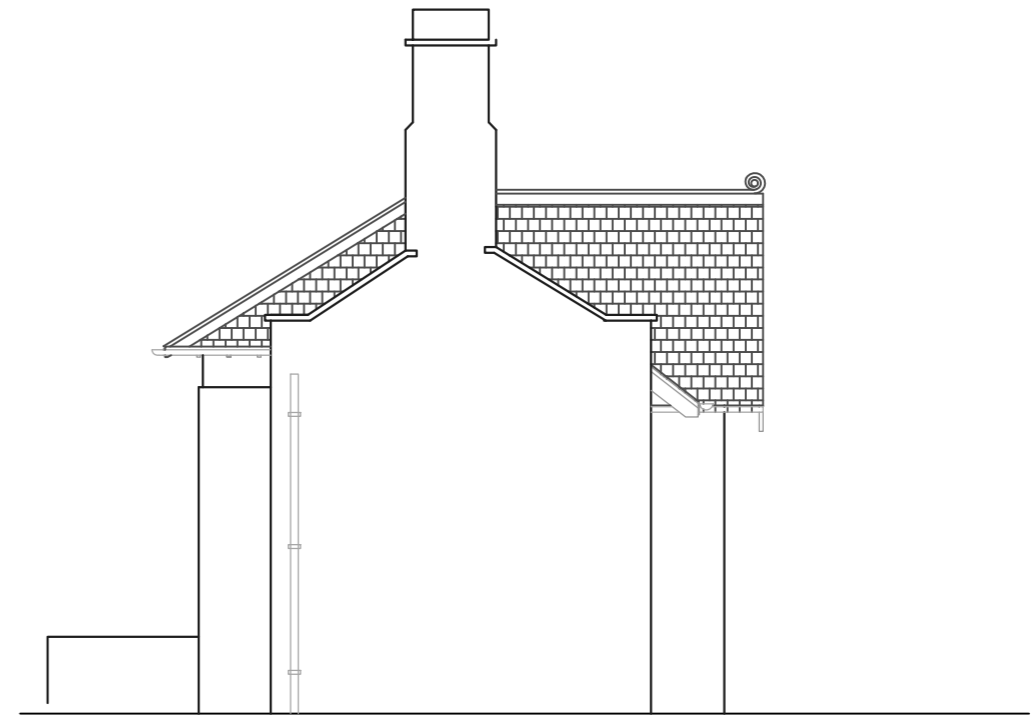

MILLERS DALE PROPOSED
 1:50

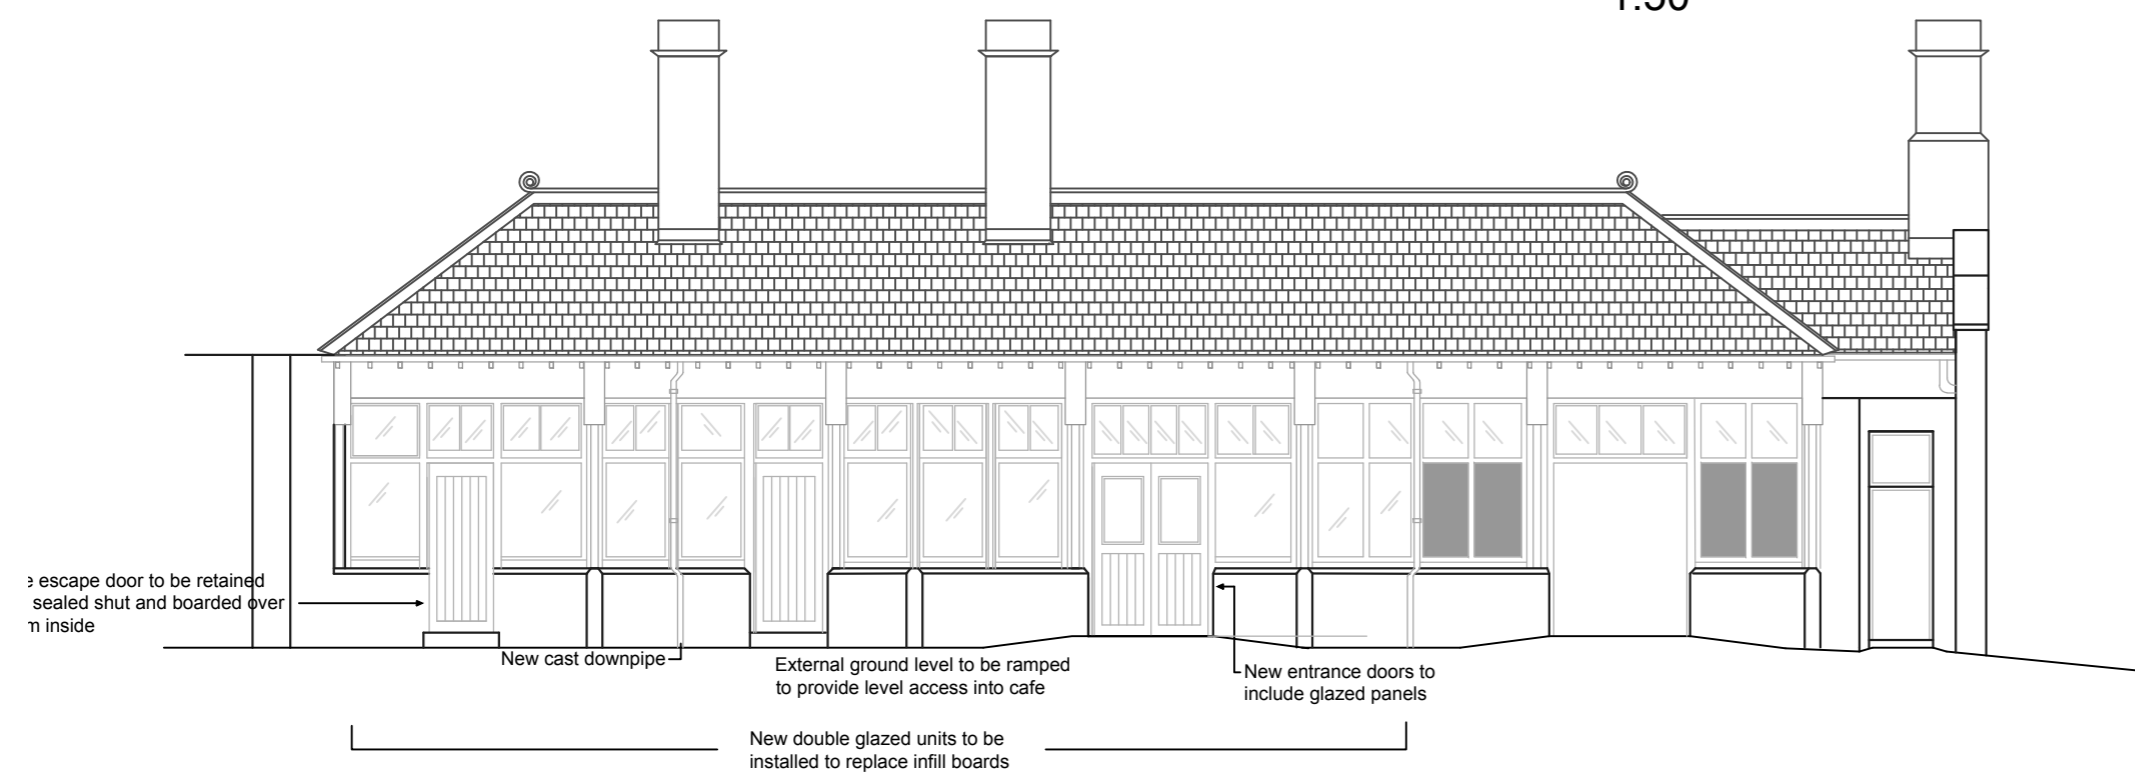

PROPERTY	Millers Dale Station Millers Dale		
PROJECT	Cafe Refurbishment		
DRAWING	Proposed Layout & Elevations		
DRAWN	LA	DATE	Dec 2018
SCALE	1:50, 1:100	SHEET SIZE	A2
DRAWING NUMBER	REVISION		
10804_002			