



ALL DIMENSIONS TO BE CHECKED ON SITE AND VERIFIED BEFORE FABRICATION/CONSTRUCTION  
 REV  
 ANY DISCREPANCIES TO BE REPORTED TO THE CONTRACT ADMINISTRATOR


REV	DATE	DETAILS	BY

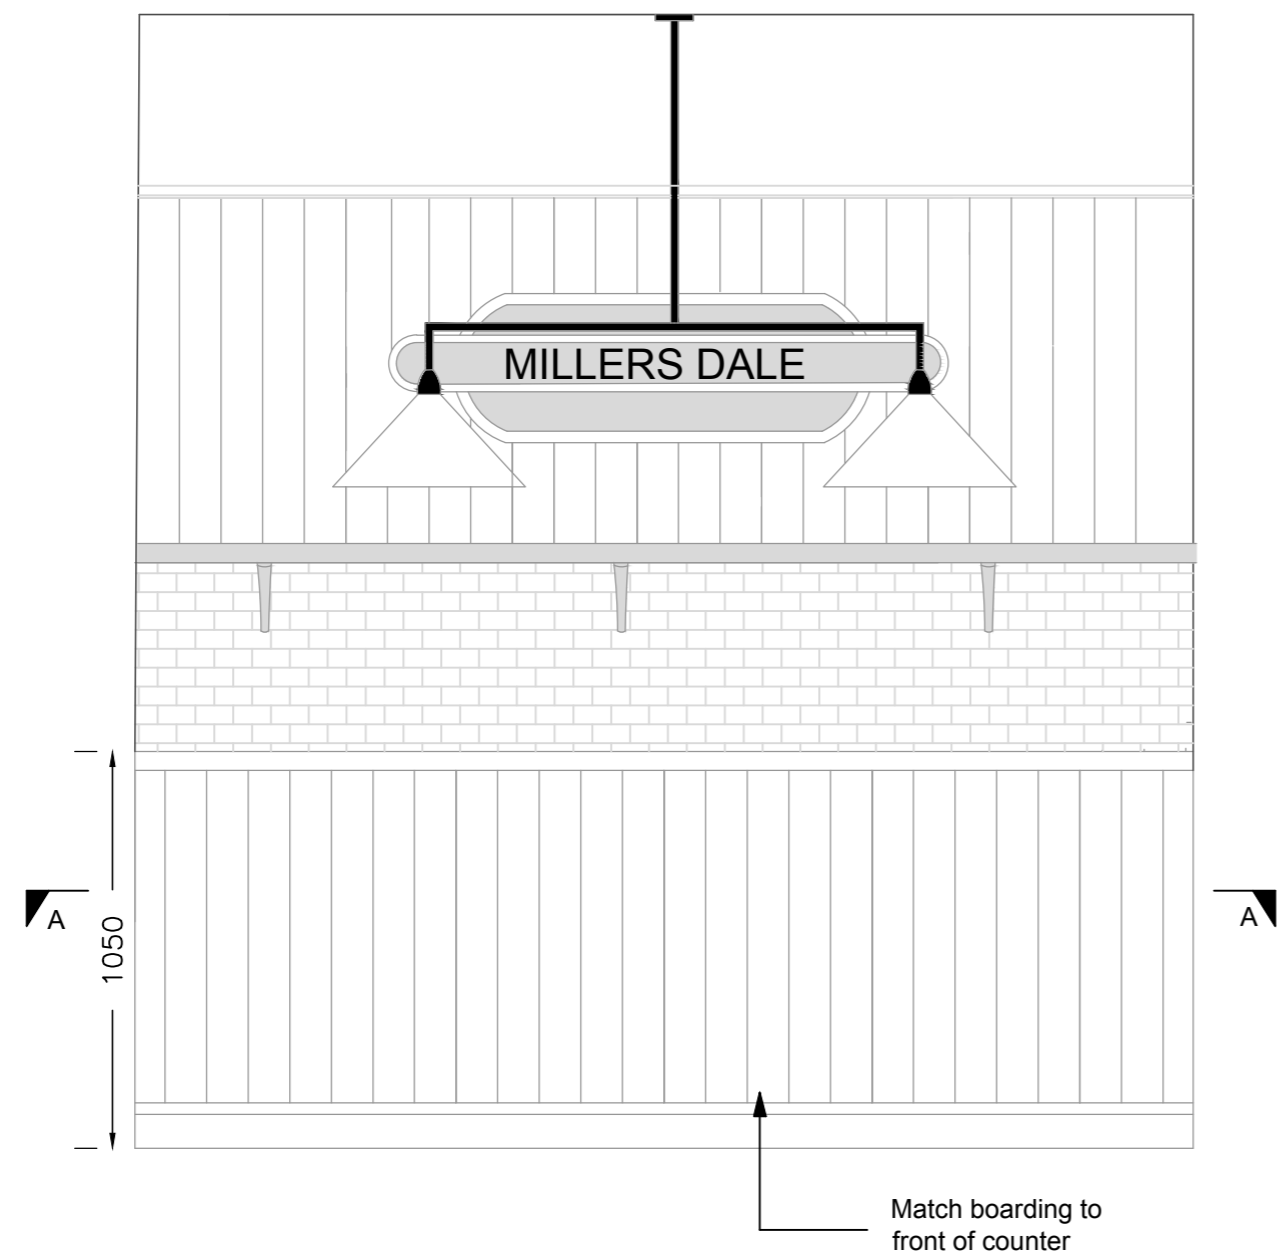

Front Counter

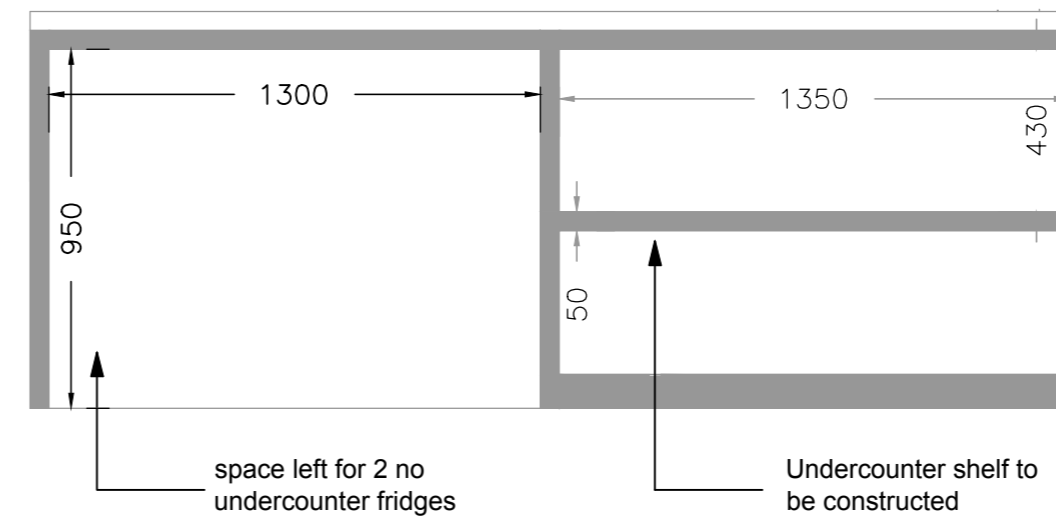

Front Counter - Section A-A

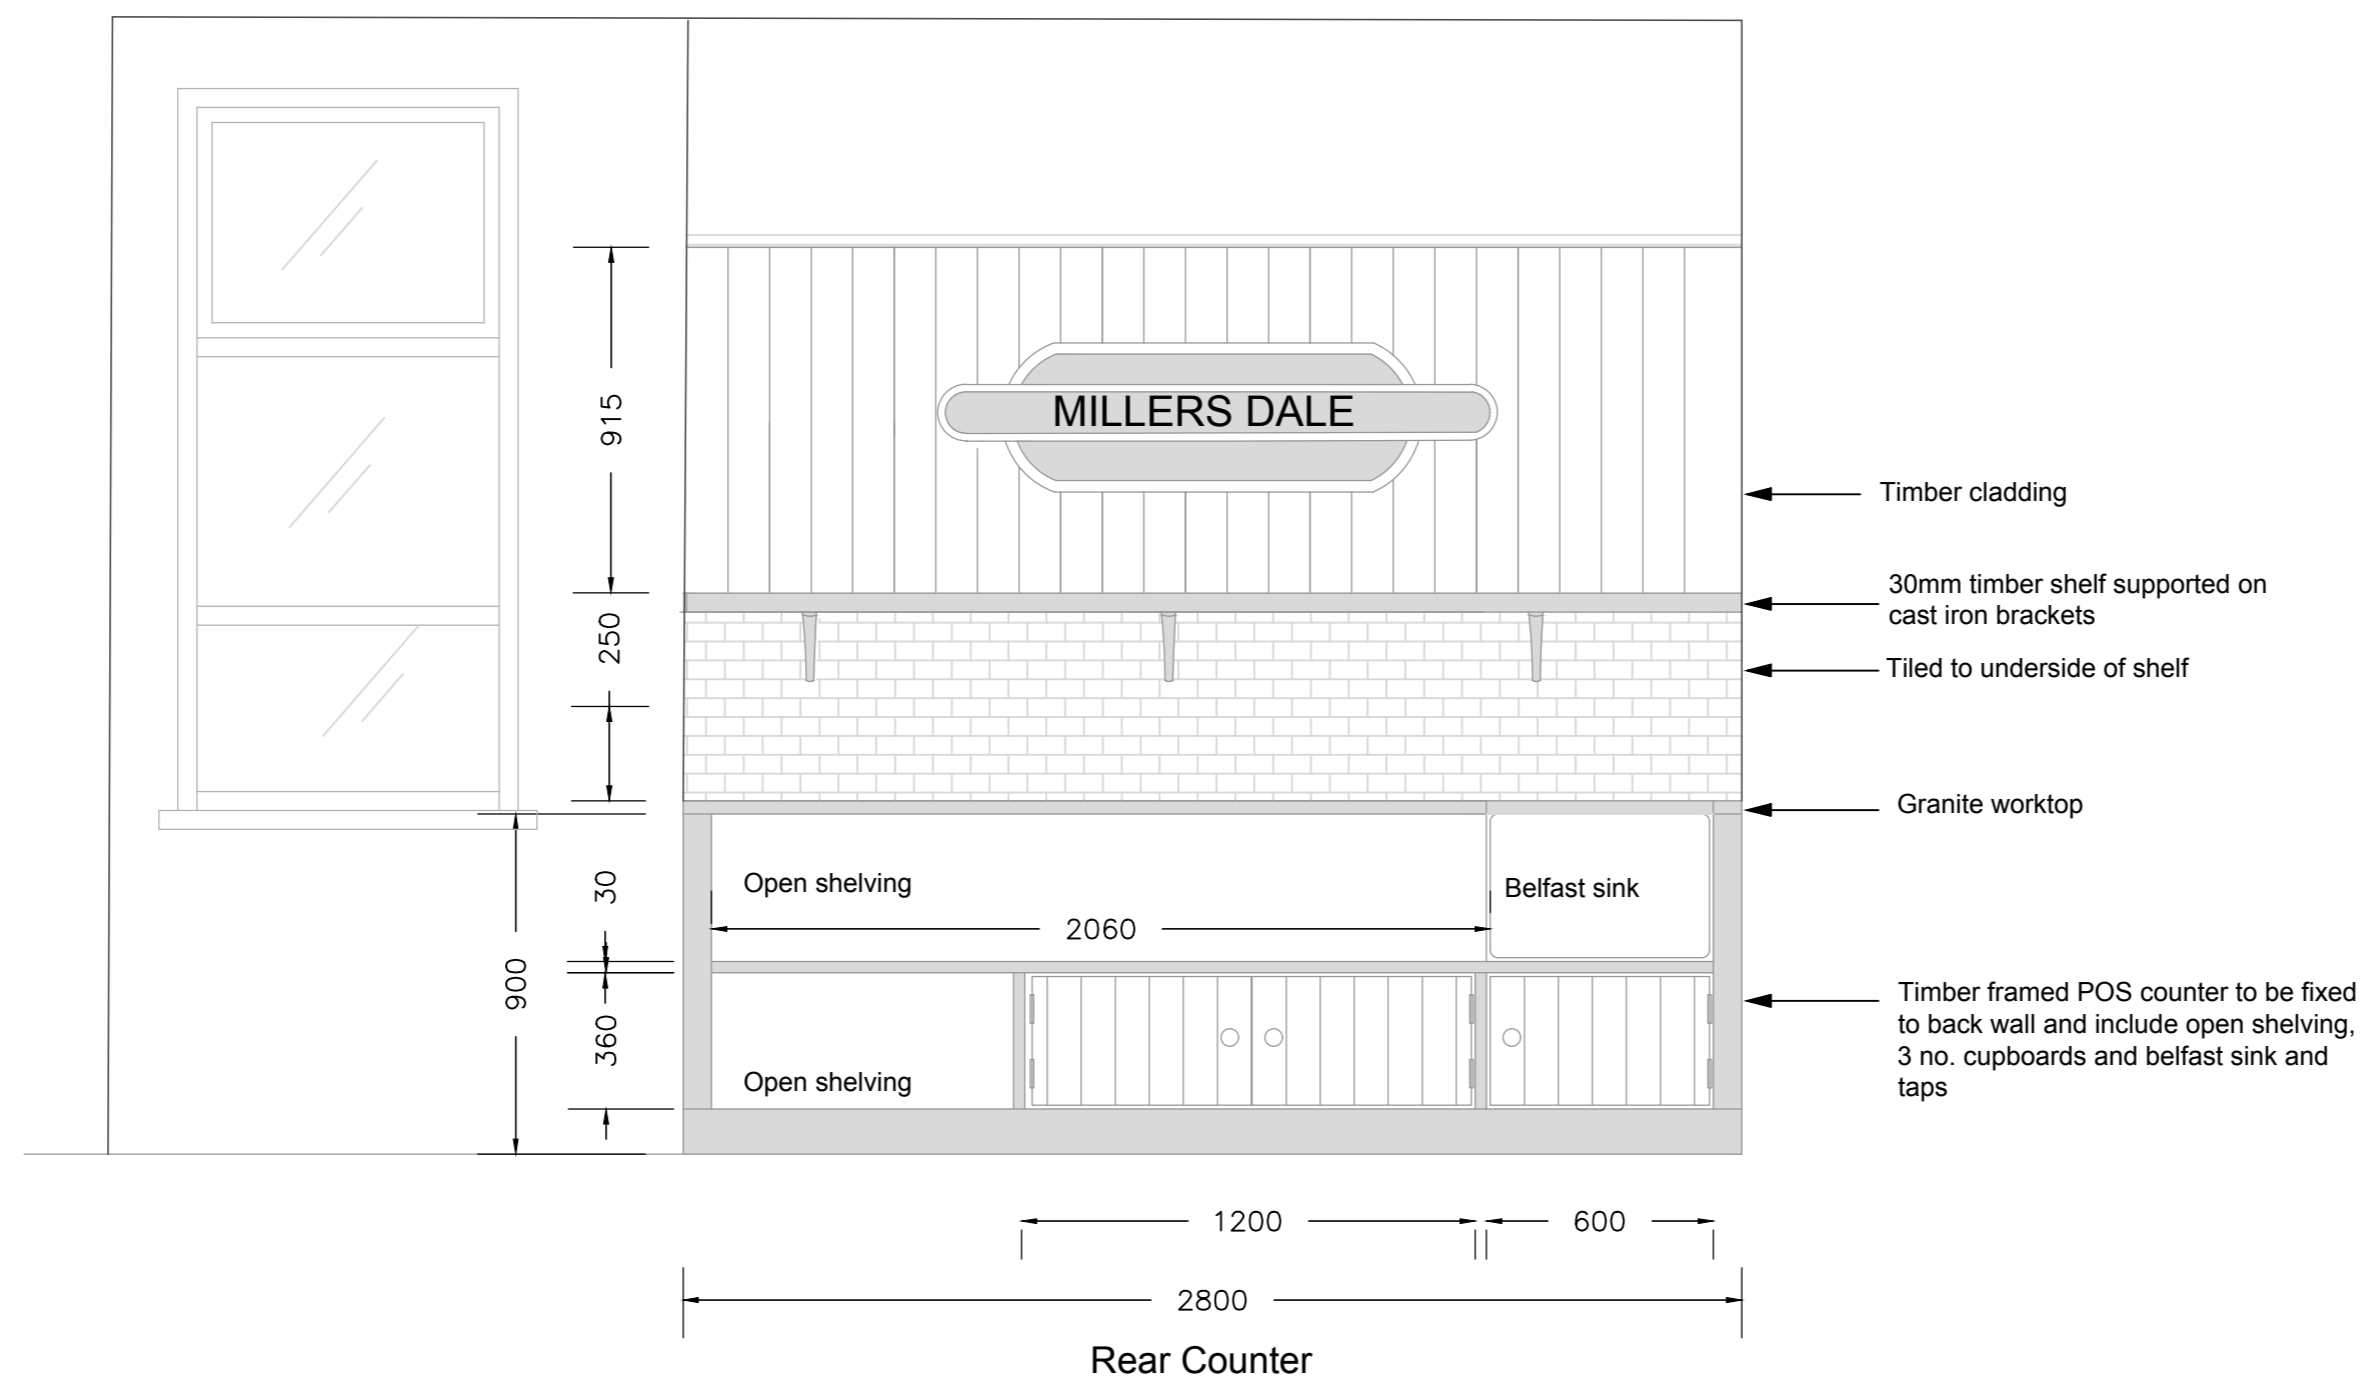

Rear Counter



PROPERTY  
**Millers Dale Station  
 Millers Dale**

PROJECT  
**Cafe Refurbishment**

DRAWING  
**Proposed POS counter**

DRAWN **LA** DATE **Dec 2018**

SCALE **1:50, 1:100** SHEET SIZE **A2**

DRAWING NUMBER **10804\_004** REVISION