



ALL DIMENSIONS TO BE CHECKED ON SITE AND VERIFIED BEFORE FABRICATION/CONSTRUCTION  
 REV ANY DISCREPANCIES TO BE REPORTED TO THE CONTRACT ADMINISTRATOR

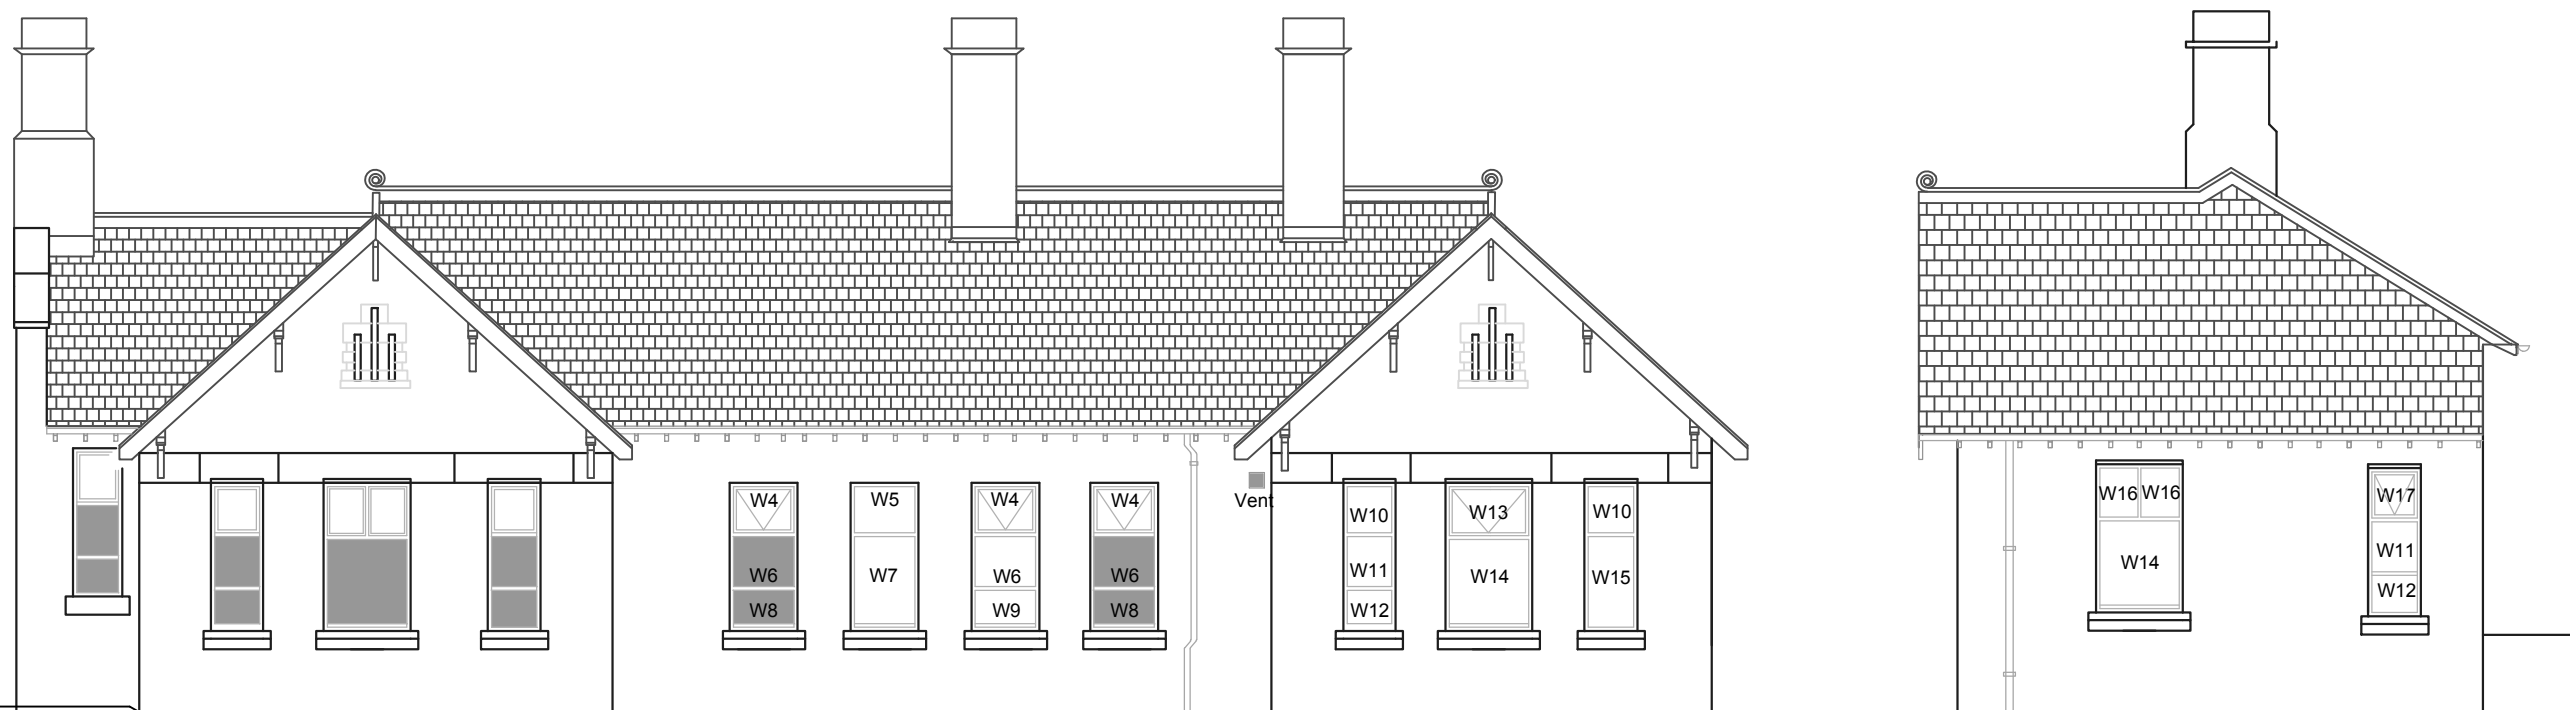

REV	DATE	DETAILS

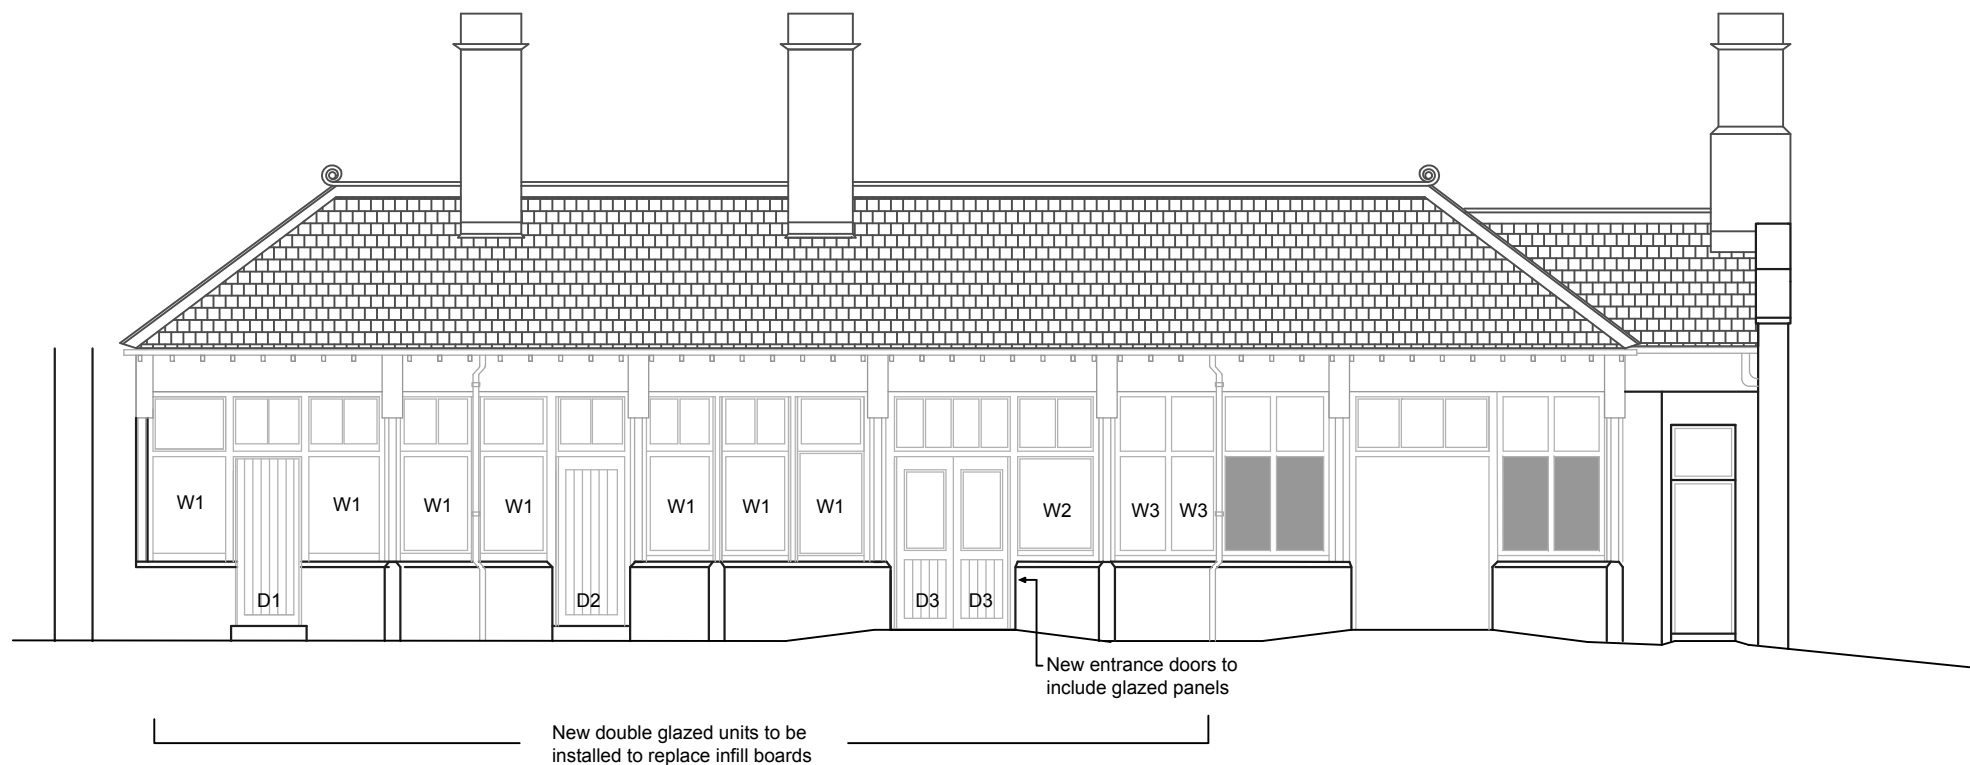

PROPERTY  
 Millers Dale Station  
 Millers Dale

PROJECT  
 Cafe Refurbishment

DRAWING  
 Doors & Windows

DRAWN	LA	DATE	Dec 20
SCALE	1:100	SHEET SIZE	A3
DRAWING NUMBER	10804_005	REVISION	