



ALL DIMENSIONS TO BE CHECKED ON SITE AND VERIFIED
 REV BEFORE FABRICATION/CONSTRUCTION
 ANY DISCREPANCIES TO BE REPORTED TO THE CONTRACT
 ADMINISTRATOR

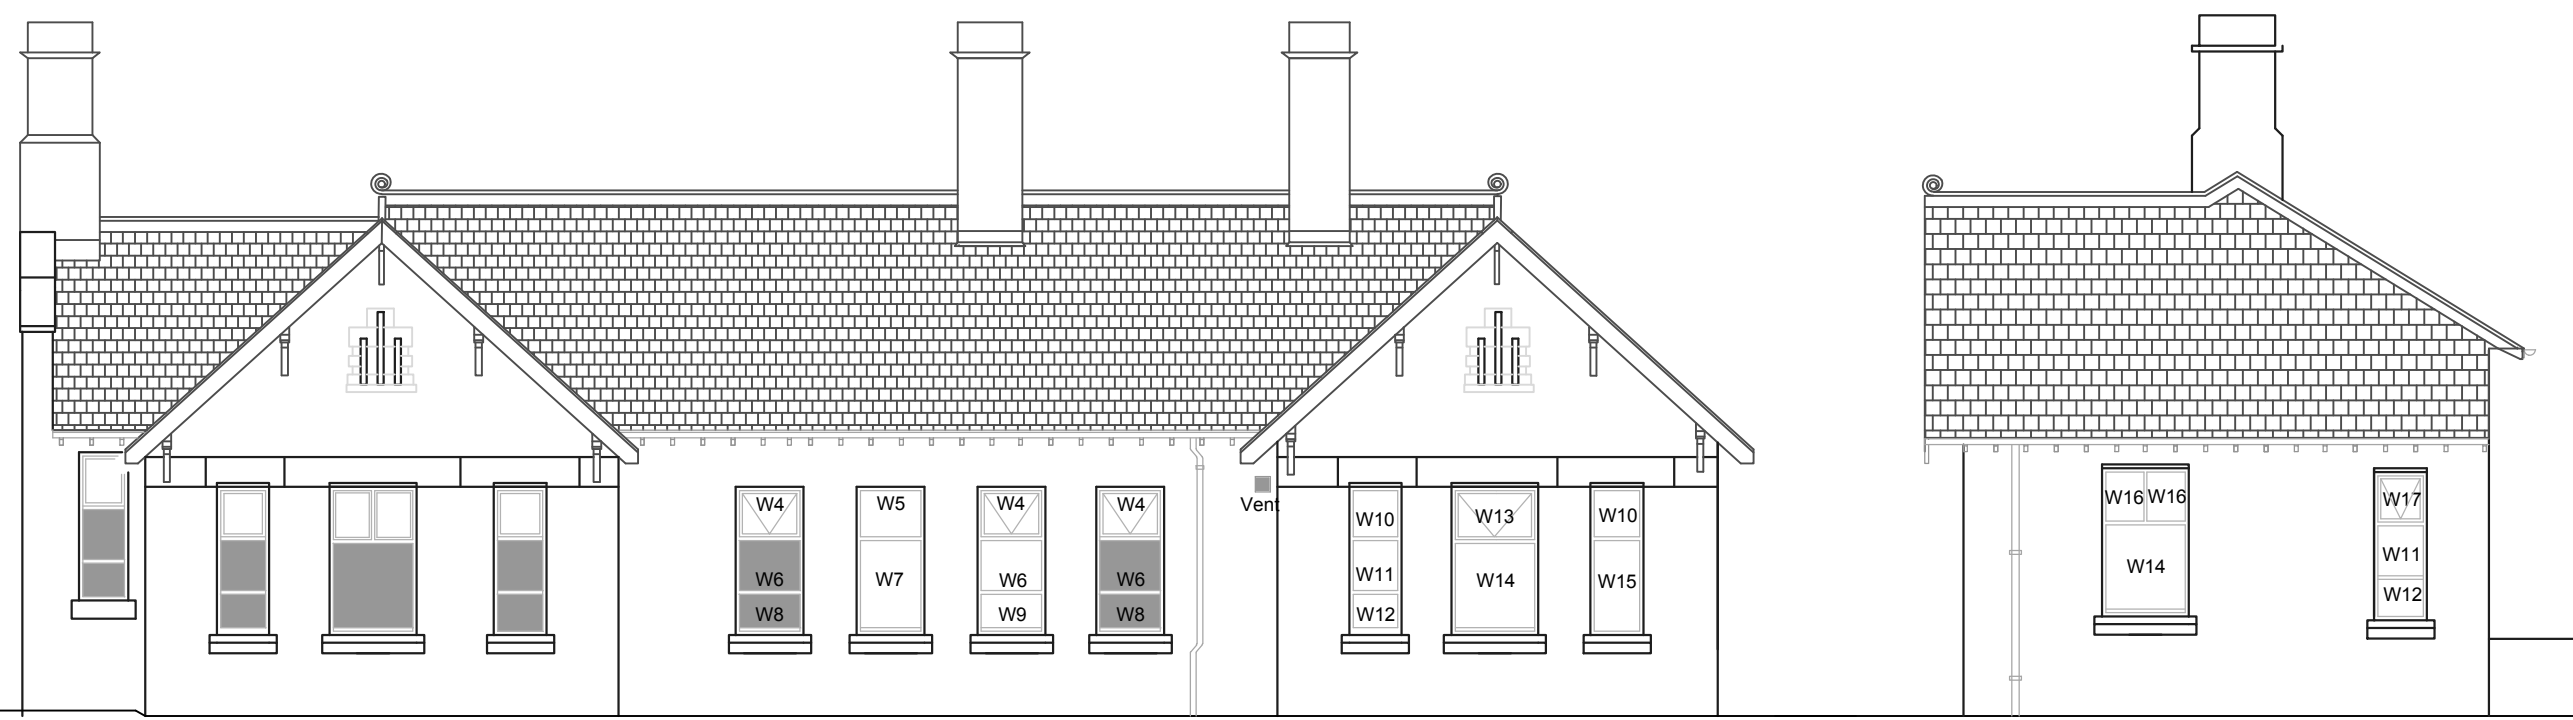

REV	DATE	DETAILS

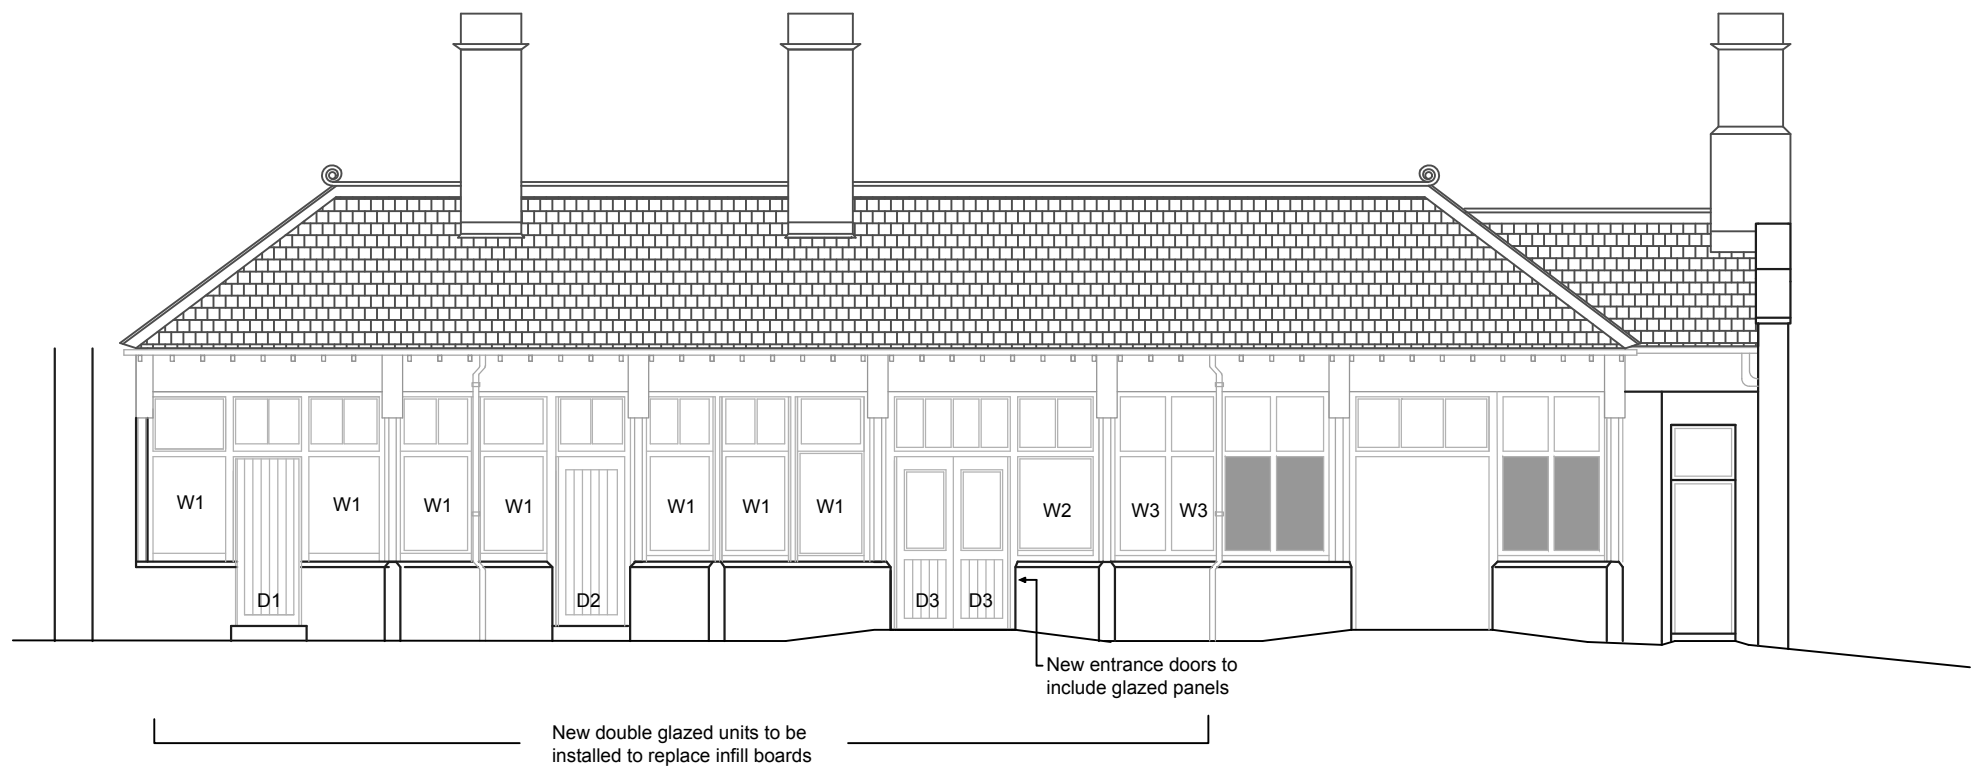

PROPERTY
 Millers Dale Station
 Millers Dale

PROJECT
 Cafe Refurbishment

DRAWING
 Doors & Windows

DRAWN LA DATE Dec 20
 SCALE 1:100 SHEET SIZE A3
 DRAWING NUMBER 10804_005 REVISION