


ALL DIMENSIONS TO BE CHECKED ON SITE AND V  
 REV BEFORE FABRICATION/CONSTRUCTION  
 ANY DISCREPANCIES TO BE REPORTED TO THE CA  
 ADMINISTRATOR

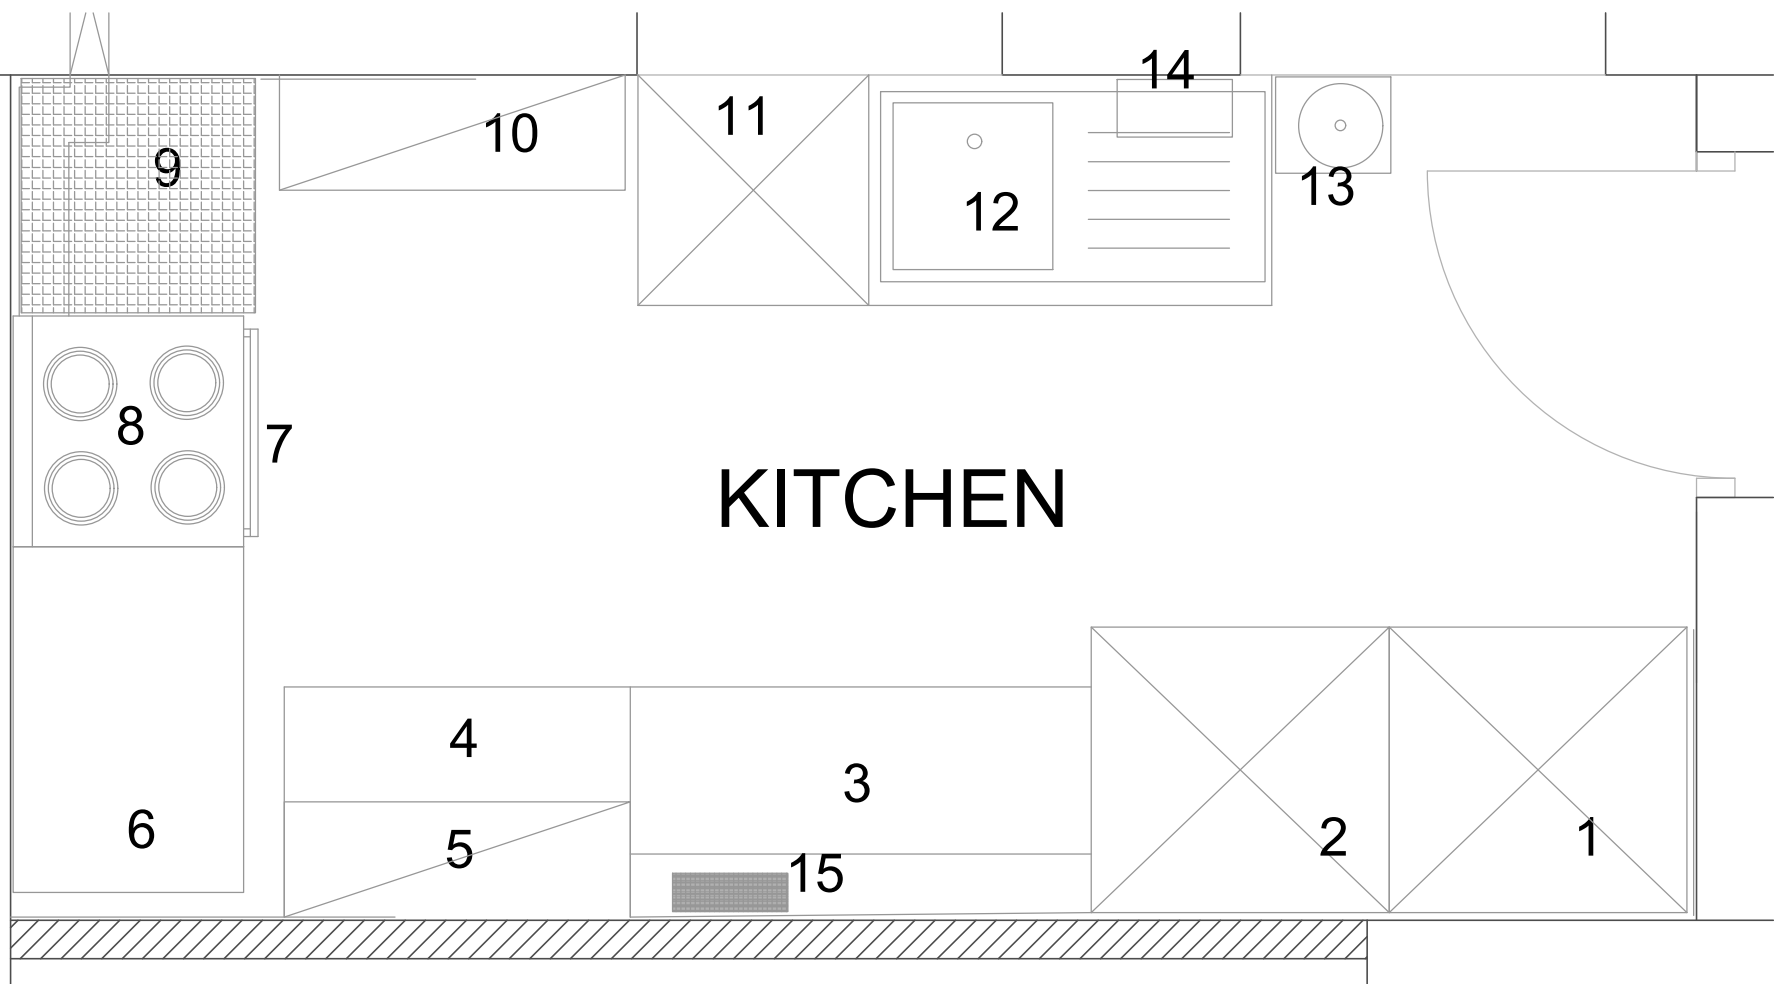

# KITCHEN

- 1: Upright Fridge
- 2: Upright Feezer
- 3: 1200mm Stainless steel chefs prep table
- 4: 900mm stainless steel wall bench with open shelves below
- 5: 900mm stainless steel wall shelf
- 6: 900mm stainless steel wall bench with shelves below
- 7: Extraction canopy approx 1500mm wide
- 8: 600mm electric range
- 9: 4 tier stainless steel shelving unit
- 10: 900mm wall shelf
- 11: Dishwasher
- 12: stainless steel single bowl sink with prewash spray tap
- 13: Wash hand basin
- 14: Greasepack
- 15: Insect killer

REV	DATE	DETAILS



PROPERTY  
 Millers Dale Station  
 Millers Dale

PROJECT  
 Cafe Refurbishment

DRAWING  
 Kitchen layout

DRAWN	LA	DATE	Dec
SCALE	Not to Scale	SHEET SIZE	A1
DRAWING NUMBER	10804_006	REVISION	