



ALL DIMENSIONS TO BE CHECKED ON SITE AND V  
 REV BEFORE FABRICATION/CONSTRUCTION  
 ANY DISCREPANCIES TO BE REPORTED TO THE CC  
 ADMINISTRATOR

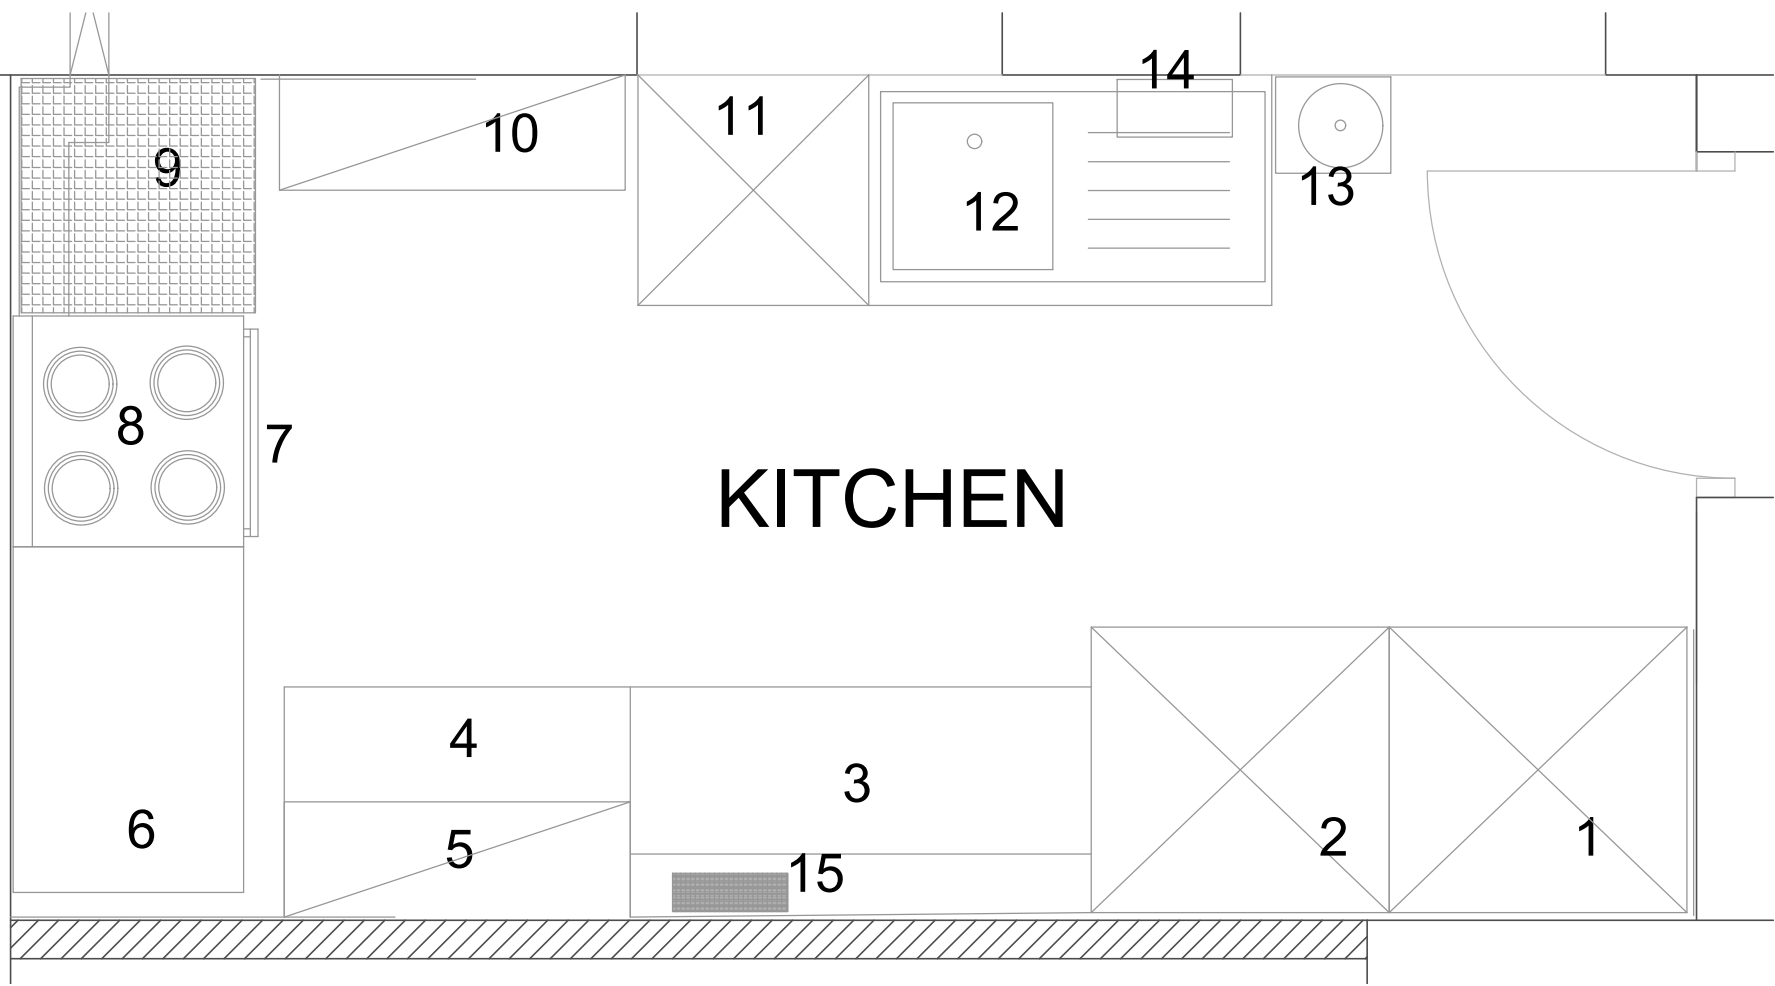

- |   |   |
|---|---|
| 1: Upright Fridge   | 8: 600mm electric range                                     |
| 2: Upright Feezer   | 9: 4 tier stainless steel shelving unit                     |
| 3: 1200mm Stainless steel chefs prep table                  | 10: 900mm wall shelf  |
| 4: 900mm stainless steel wall bench with open shelves below | 11: Dishwasher  |
| 5: 900mm stainless steel wall shelf                         | 12: stainless steel single bowl sink with prewash spray tap |
| 6: 900mm stainless steel wall bench with shelves below      | 13: Wash hand basin   |
| 7: Extraction canopy approx 1500mm wide                     | 14: Greasepack  |
|   | 15: Insect killer   |

REV	DATE	DETAILS



---

PROPERTY  
 Millers Dale Station  
 Millers Dale

---

PROJECT  
 Cafe Refurbishment

---

DRAWING  
 Kitchen layout

---

DRAWN	LA	DATE	Dec
SCALE	Not to Scale	SHEET SIZE	A1
DRAWING NUMBER	REVISION		

10804\_006