
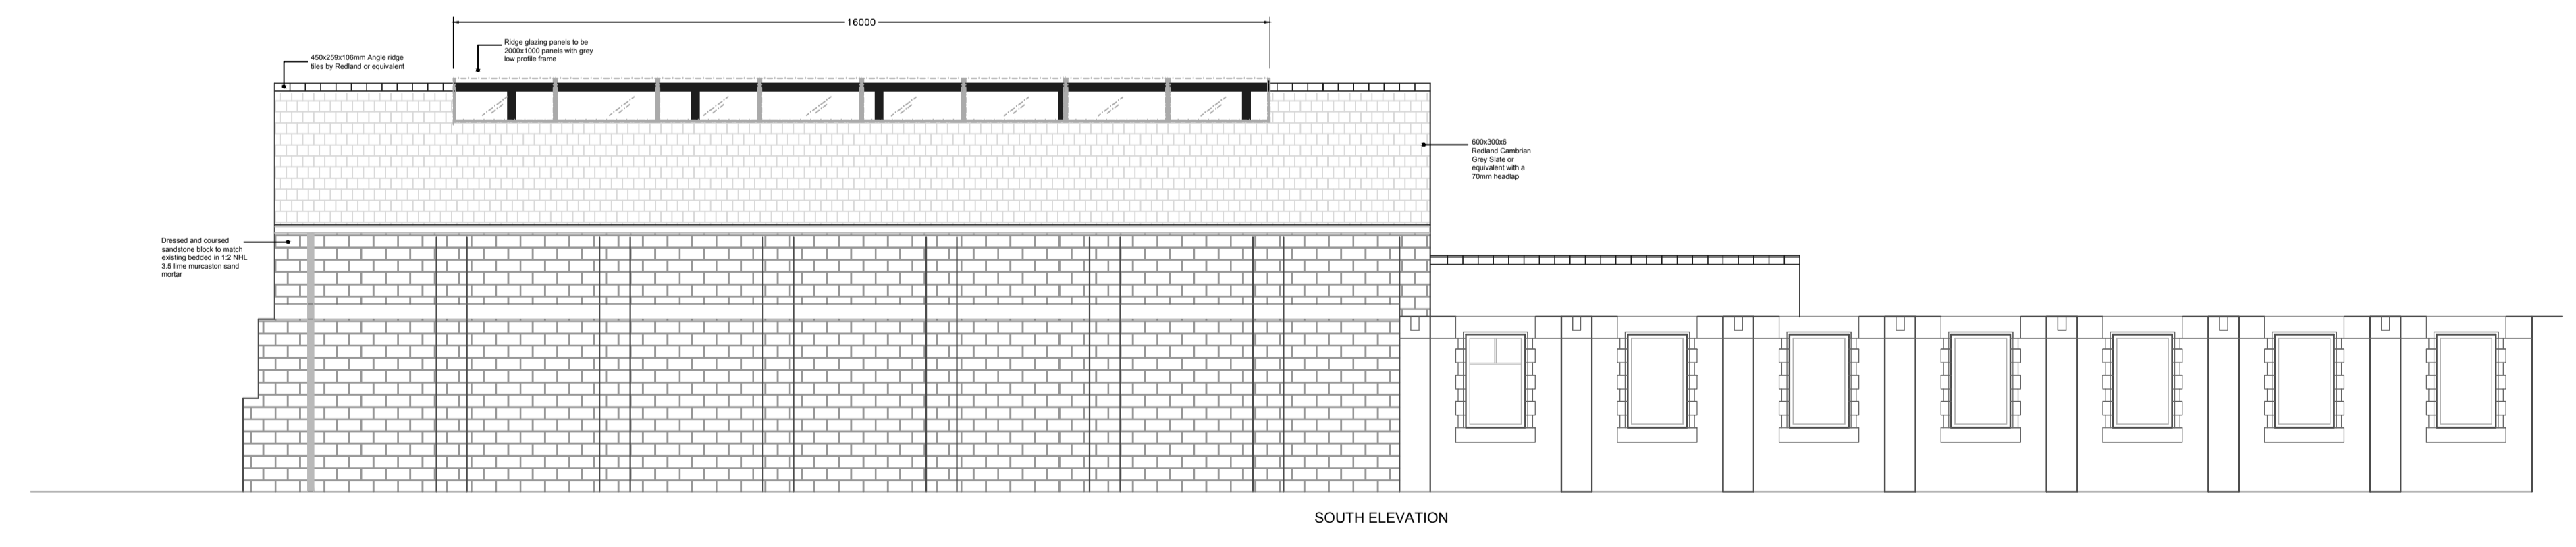
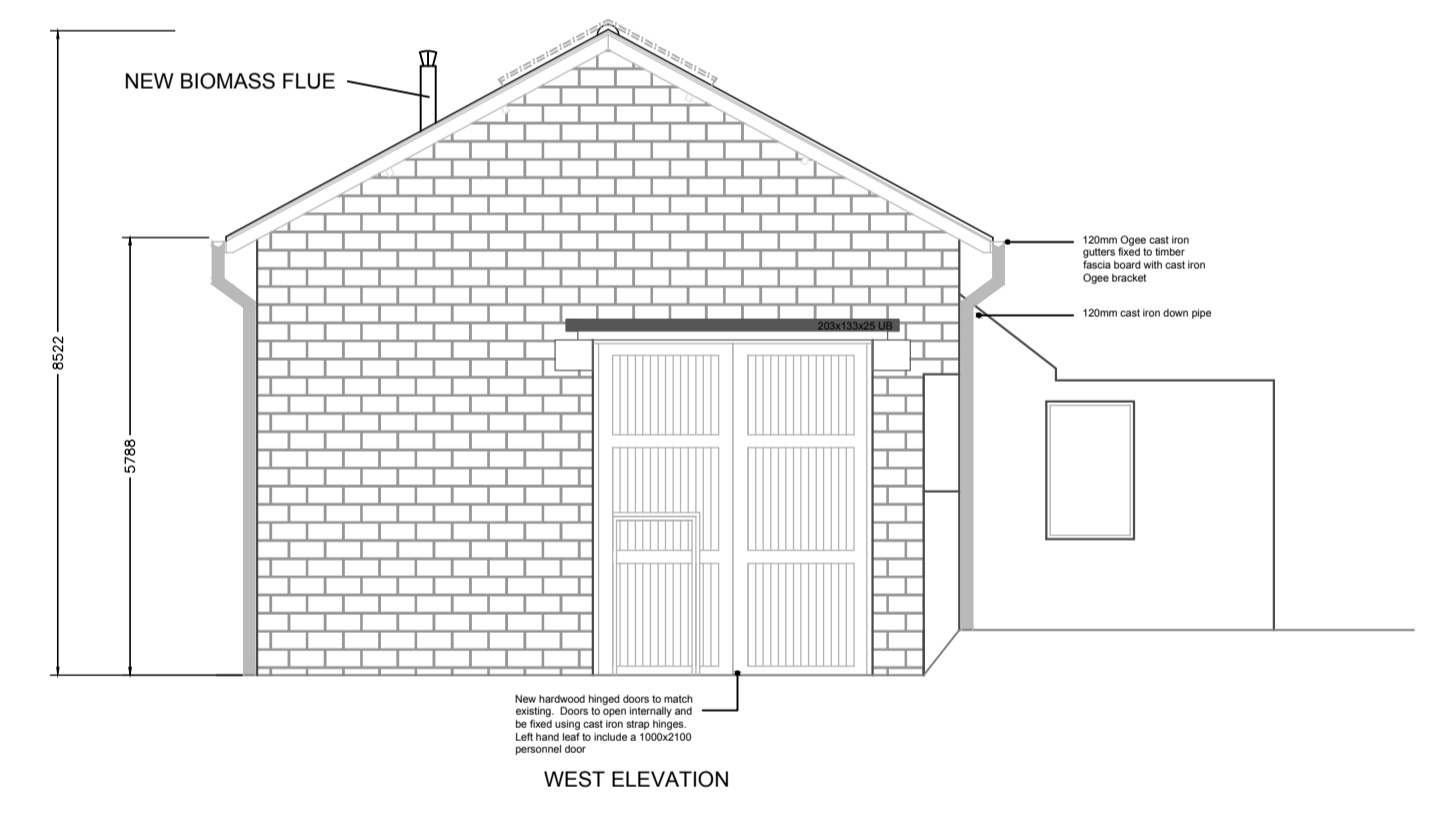
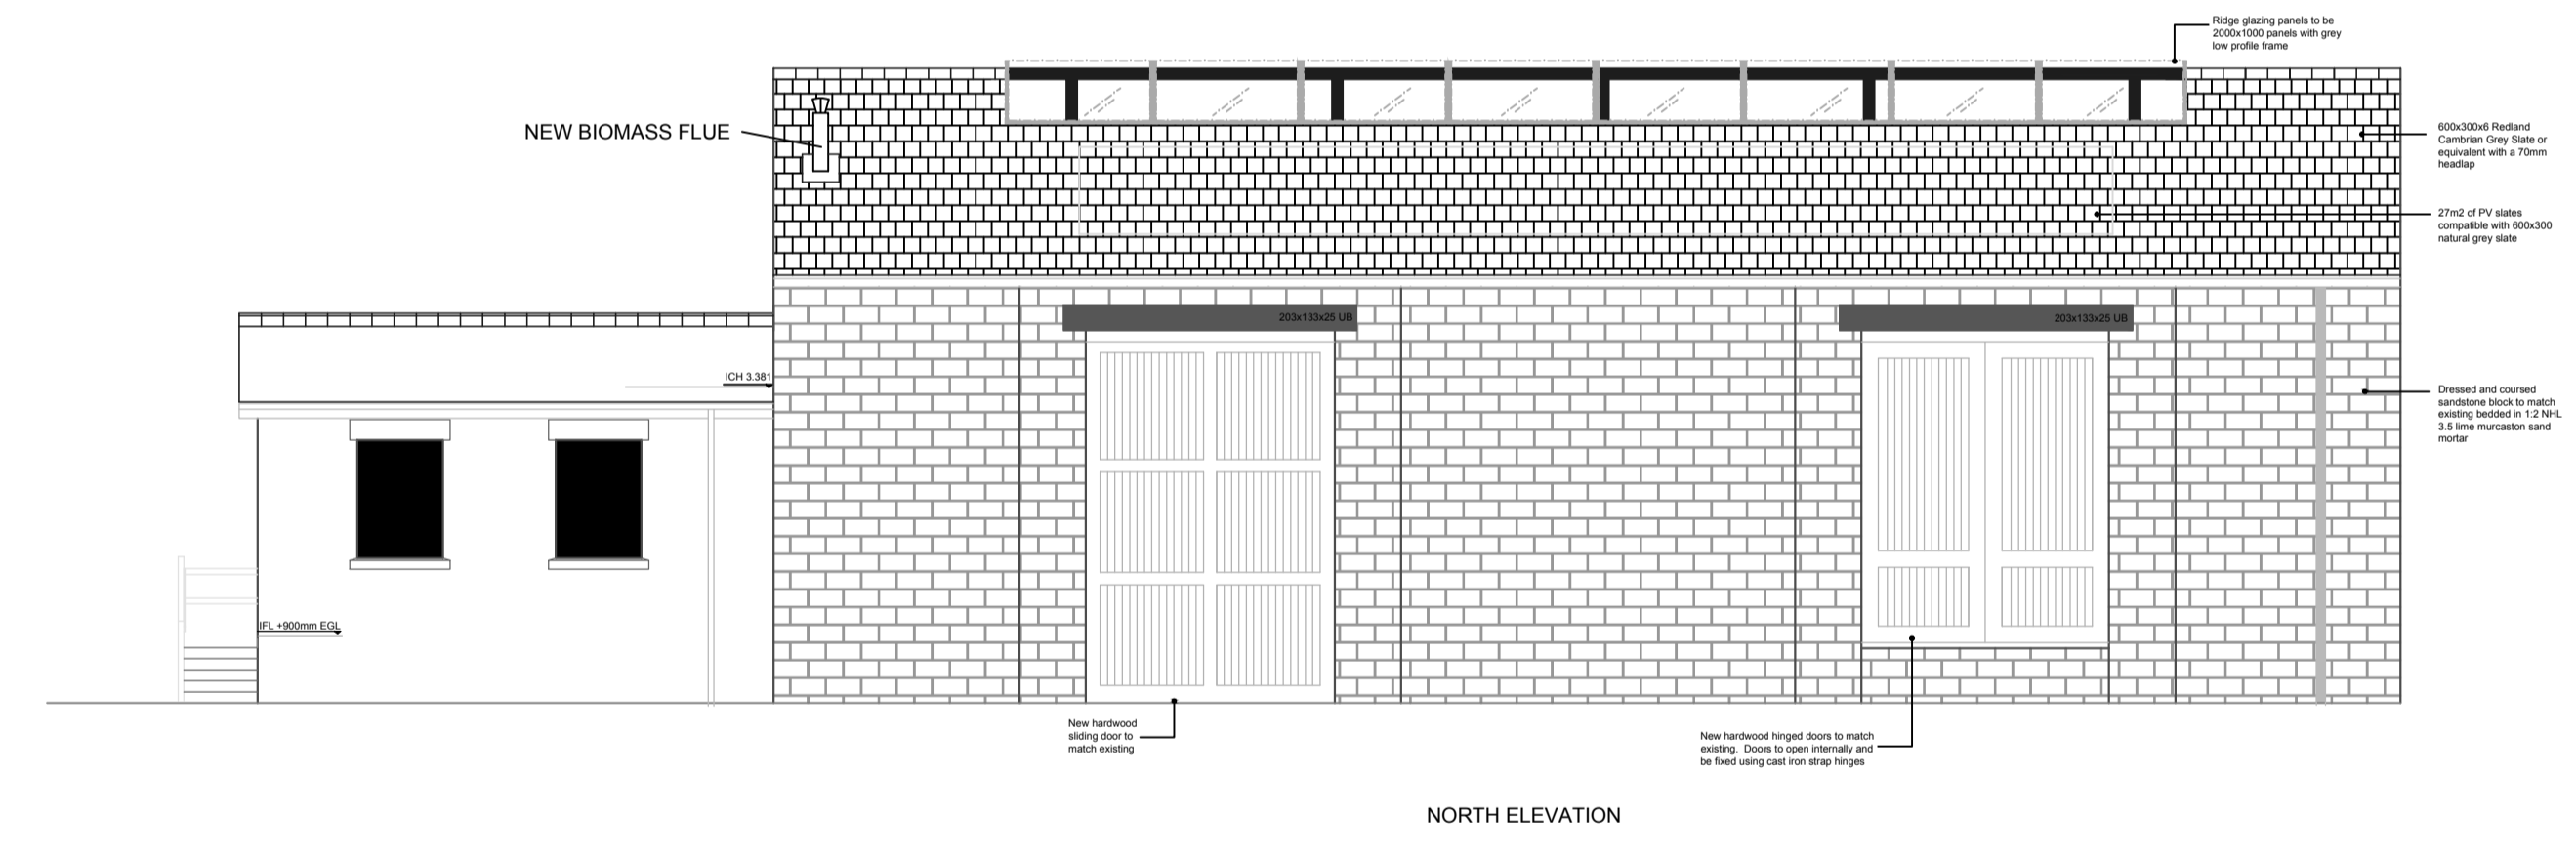


ALL DIMENSIONS TO BE CHECKED ON SITE AND VERIFIED
 BEFORE FABRICATION/CONSTRUCTION
 ANY DISCREPANCIES TO BE REPORTED TO THE CONTRACT
 ADMINISTRATOR

REV	DATE	DETAILS	BY

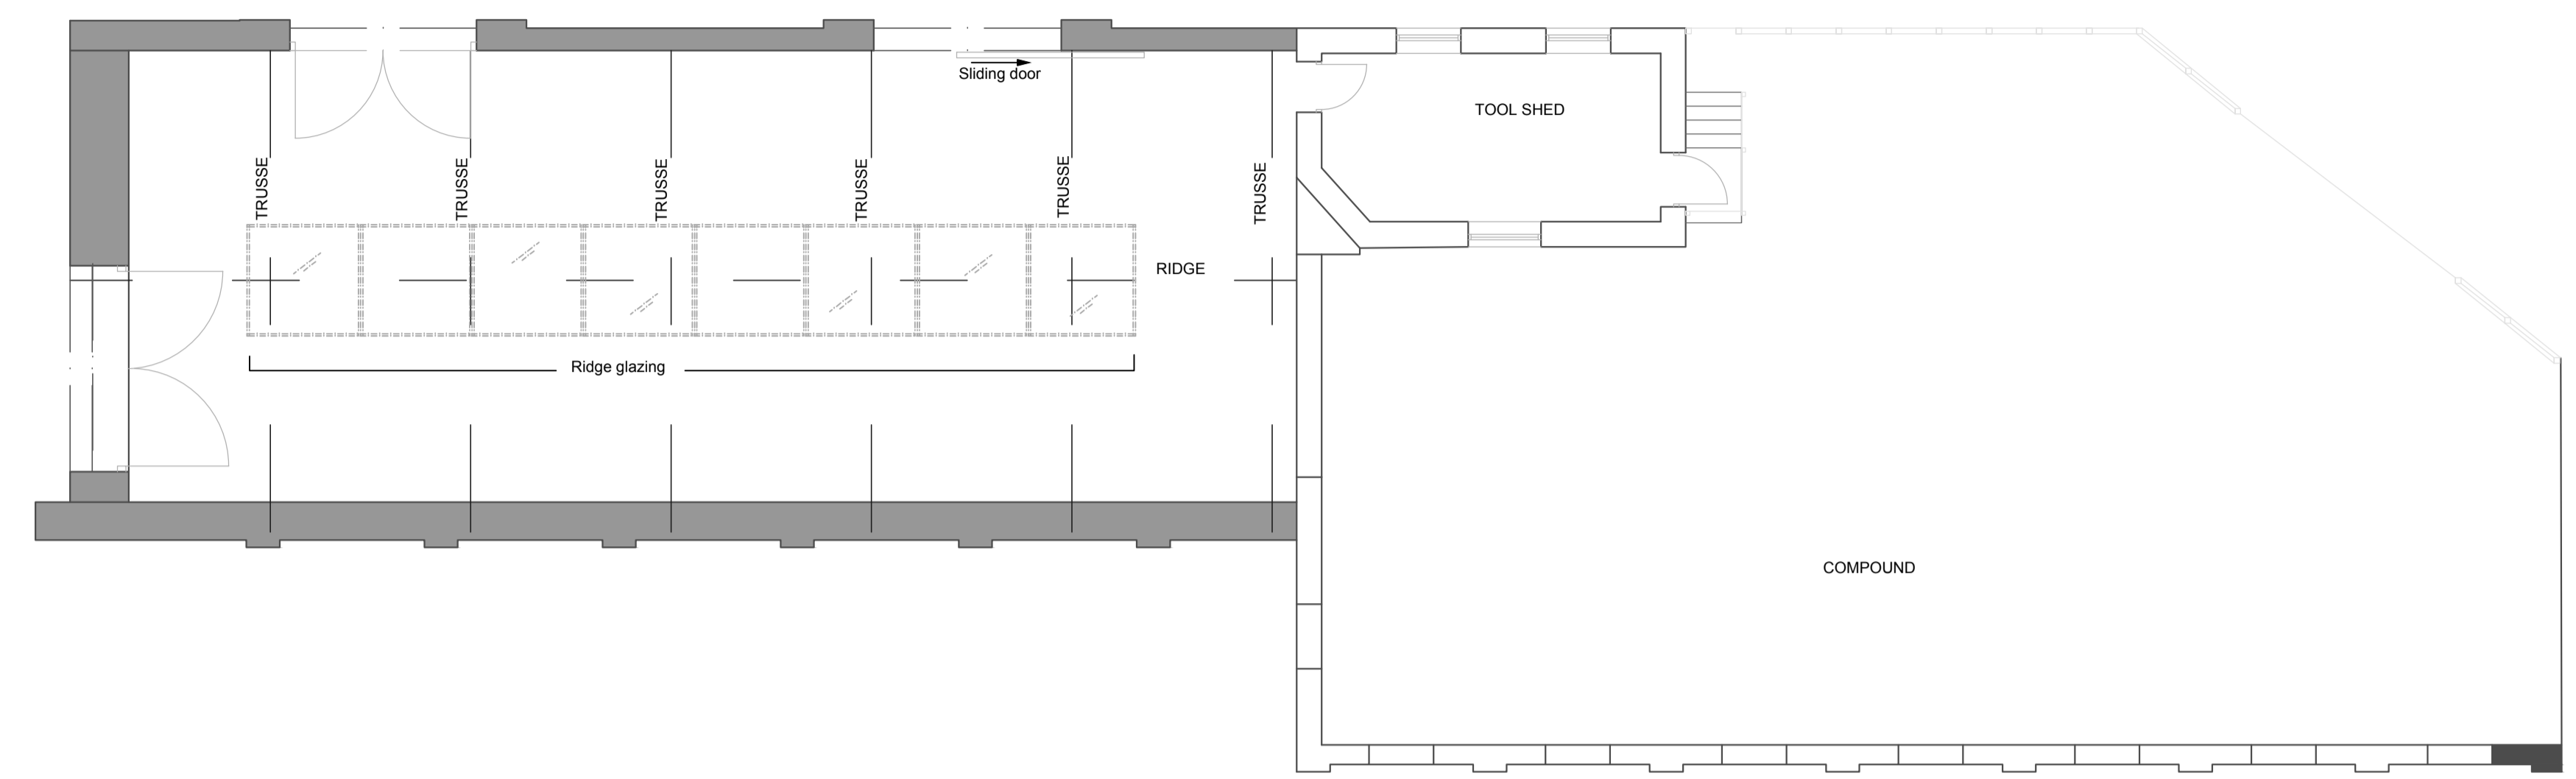

PROPERTY
Millers Dale Station
Millers Dale

PROJECT
Goods Shed Restoration

DRAWING
Proposed Elevations & Plan

DRAWN **LA** DATE **OCT 2018**

SCALE **1:100** SHEET SIZE **A1**

DRAWING NUMBER REVISION

10804_010