


Drawn by: Hyman Laura Date: 09 January 2019 Drawing No: 4771_C10_10000 Scale: 1:10000 at A4	<b>Title:</b> Higher Wigginstall Farmhouse Wigginstall SK17 0LG  Refurbishment	 <b>PEAK DISTRICT NATIONAL PARK</b>
--	---	--

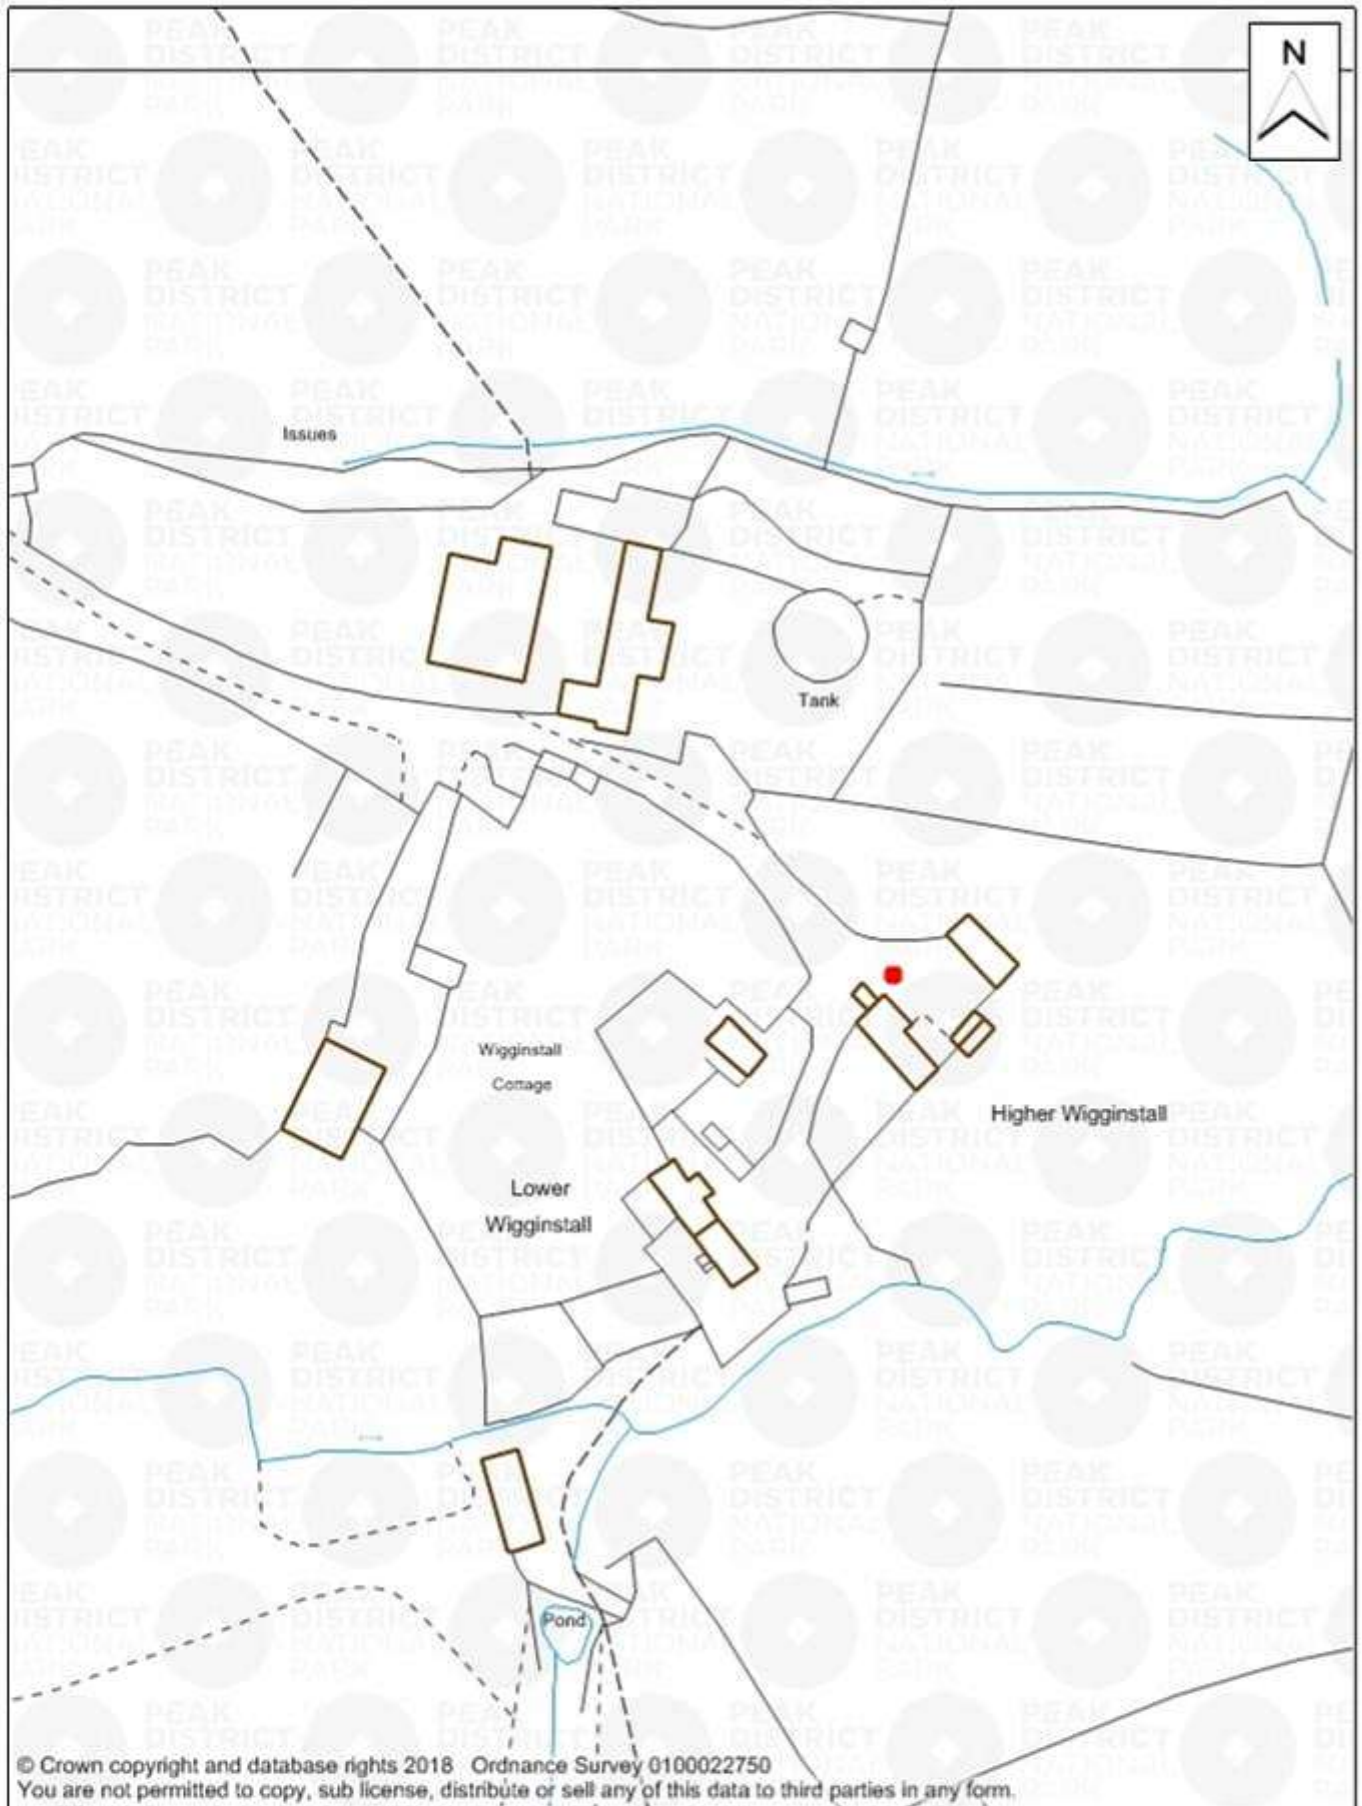

<p>Drawn by: Hyman Laura          Date: 09 January 2019          Drawing No: 4771_C10_1250 plan          Scale: 1:1250 at A4</p>	<p><b>Title:</b> Higher Wigginstall          Farmhouse          Wigginstall          SK17 0LG          Refurbishment</p>	 <p><b>PEAK          DISTRICT          NATIONAL          PARK</b></p>
--	--	--